



first floor plan

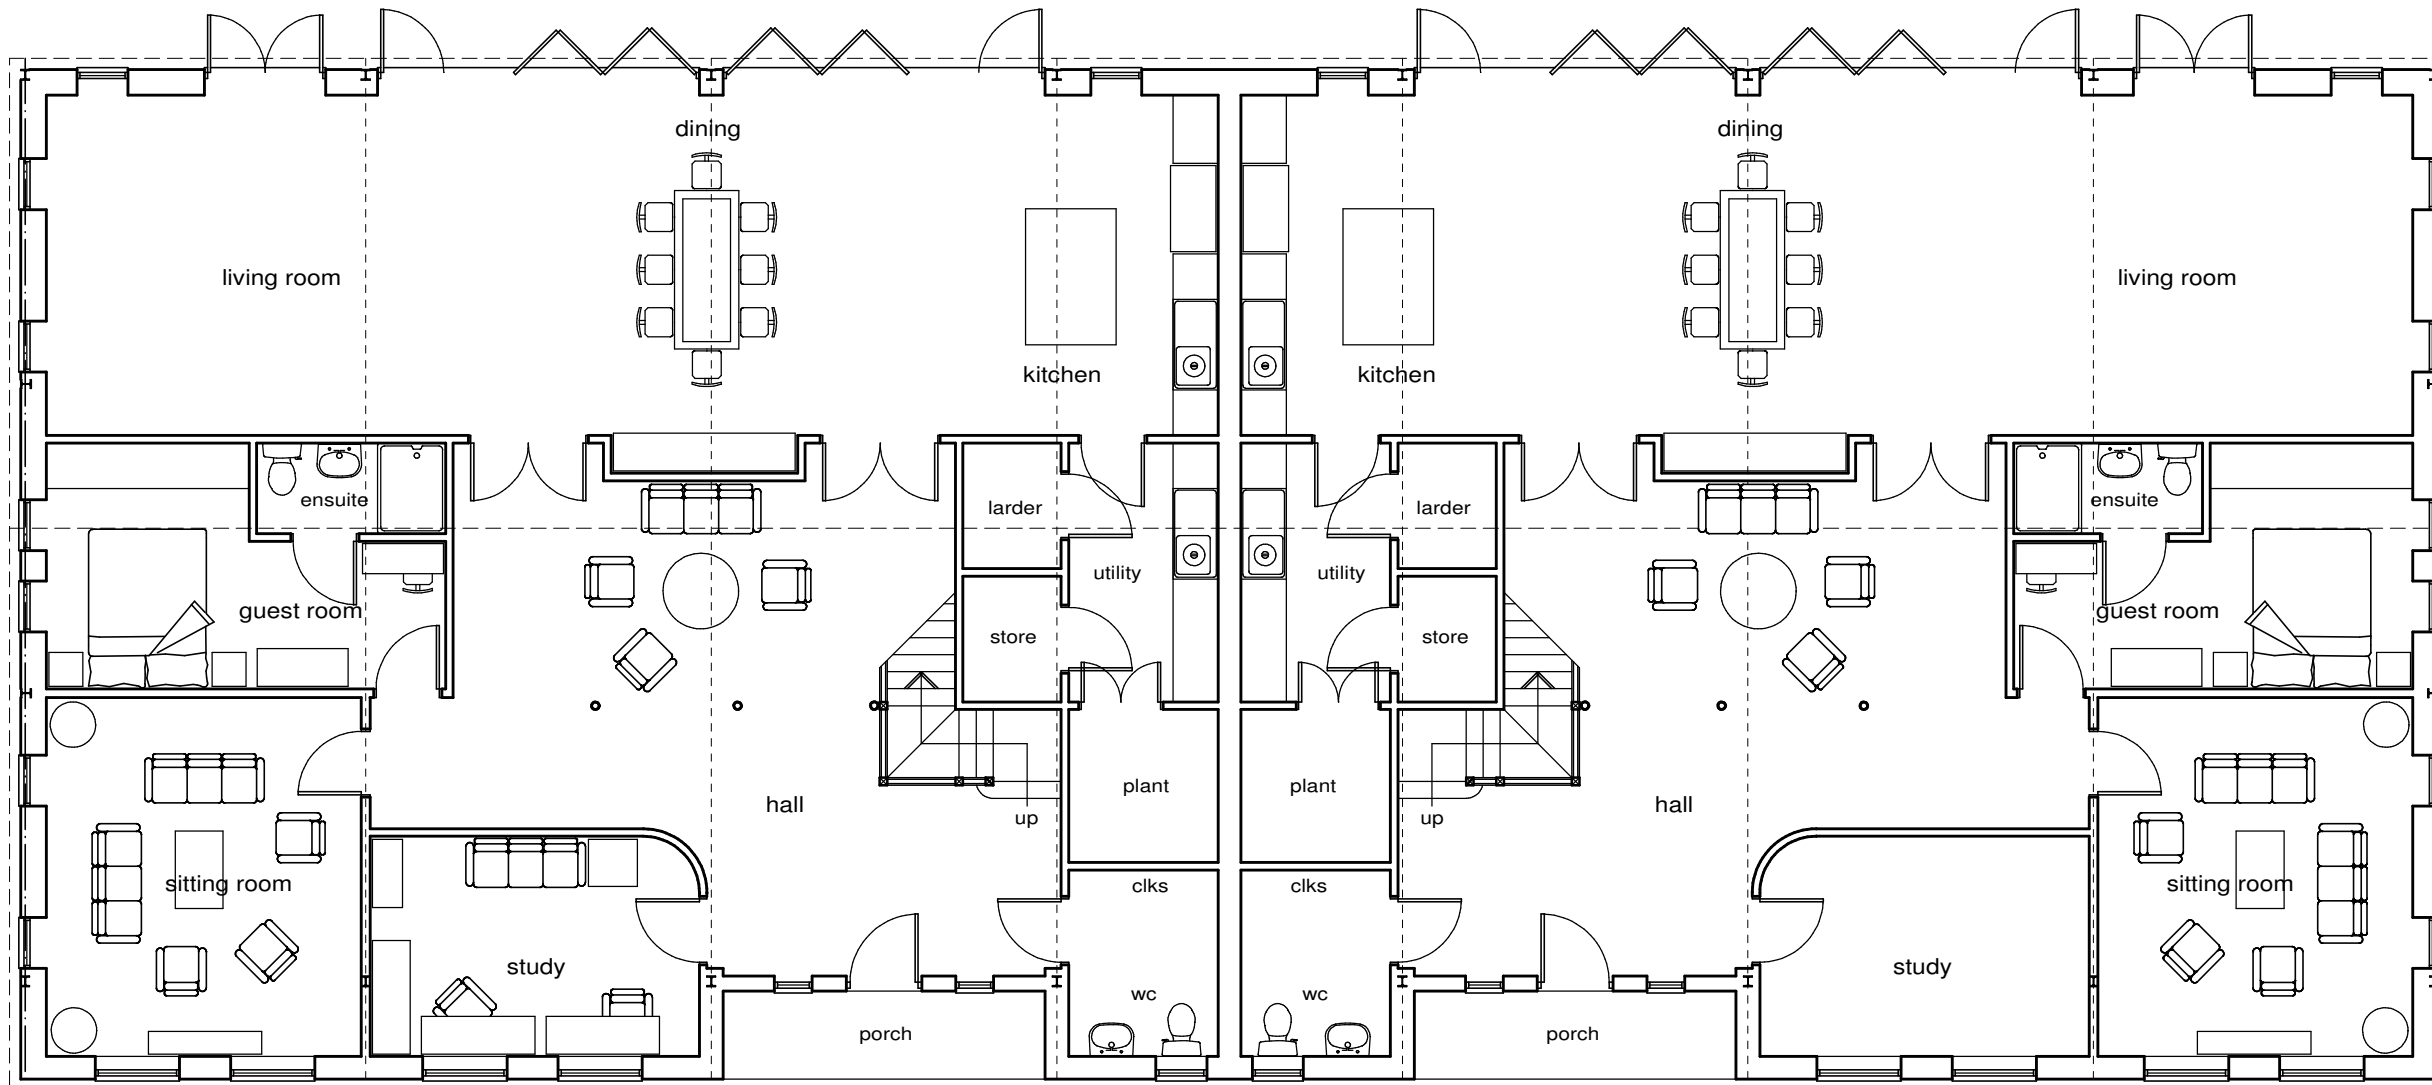

ground floor plan

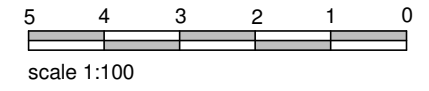

PROJECT	
PROPOSED BARN CONVERSION Mr Mrs A Gotzhiem Rockwell Farm - Reads Lane Cublington - Leighton Buzzard	
DRAWING	
PROPOSED PLANS	
DATE	CHAPMAN
February 2022	ARCHITECTURAL
CODE	& ASSOCIATES
21 40 05	Mount Pleasant Farm West Haddon Road Crick Northants N N 6 7 S Q Tel/Fax(01788) 823819
SCALE	
1 : 100	