


Notes

Disclaimer: Do not scale from this drawing. Check all dimensions on site before fabrication or setting out. This document is copyright and may not be reproduced without permission of the owner.

Consultants
 Project Manager: Radcliffe
 Planning Consultant: Swift
 Quantity Surveyors: G&T
 Structural Engineers: AKTII

Rev	Issued for Planning	Reason for Issue	Date	Drawn	Checked
00	Issued for Planning		14.04.2022	Apt	

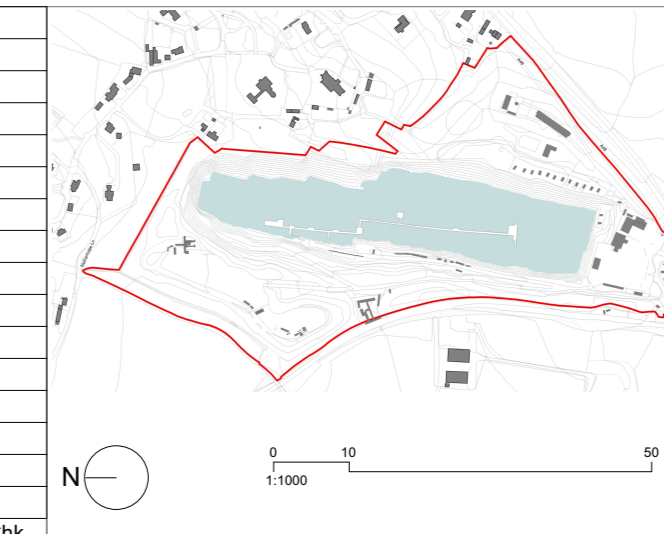

Apt

Client: Dayhouse Holdings Ltd
 Project: Dayhouse Quarry
 Drawing Title: Proposed Pontoons Plan

Scale: 1 : 1000 @ A0

235 St John Street London EC1V 4NG www.aptlondon

Project No: 21018 Drawing No: PL_P_150 Revision: 00