


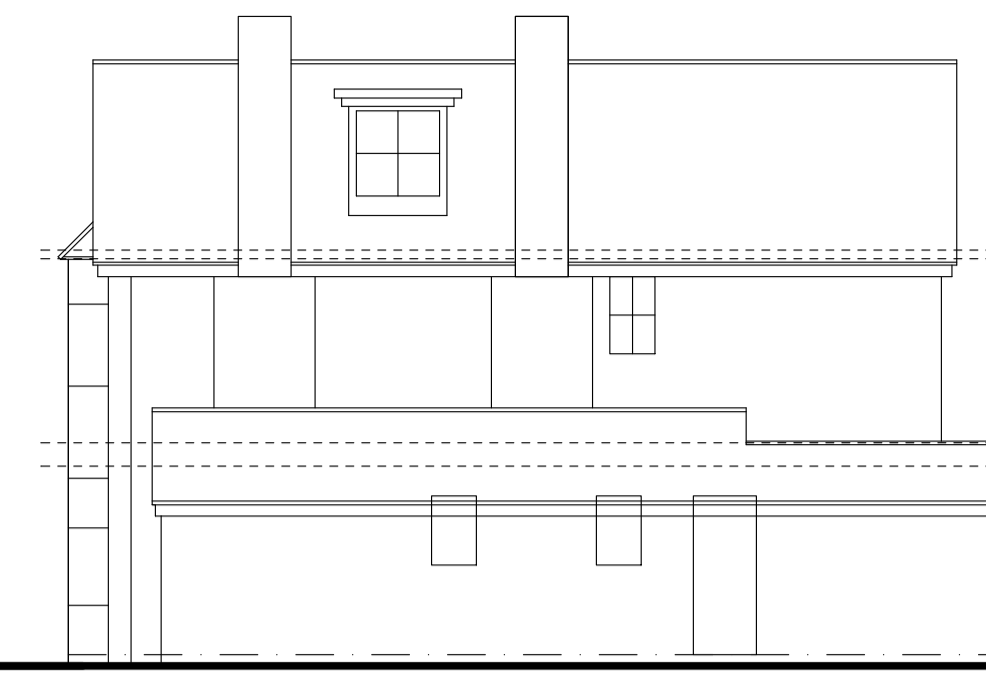

Existing Side Elevation 1:100  
0 1 2 3 4 5m  
© MDT Design




Existing Front Elevation 1:100  
0 1 2 3 4 5m  
© MDT Design




Existing Side Elevation 1:100  
0 1 2 3 4 5m  
© MDT Design



Existing Rear Elevation 1:100  
0 1 2 3 4 5m  
© MDT Design

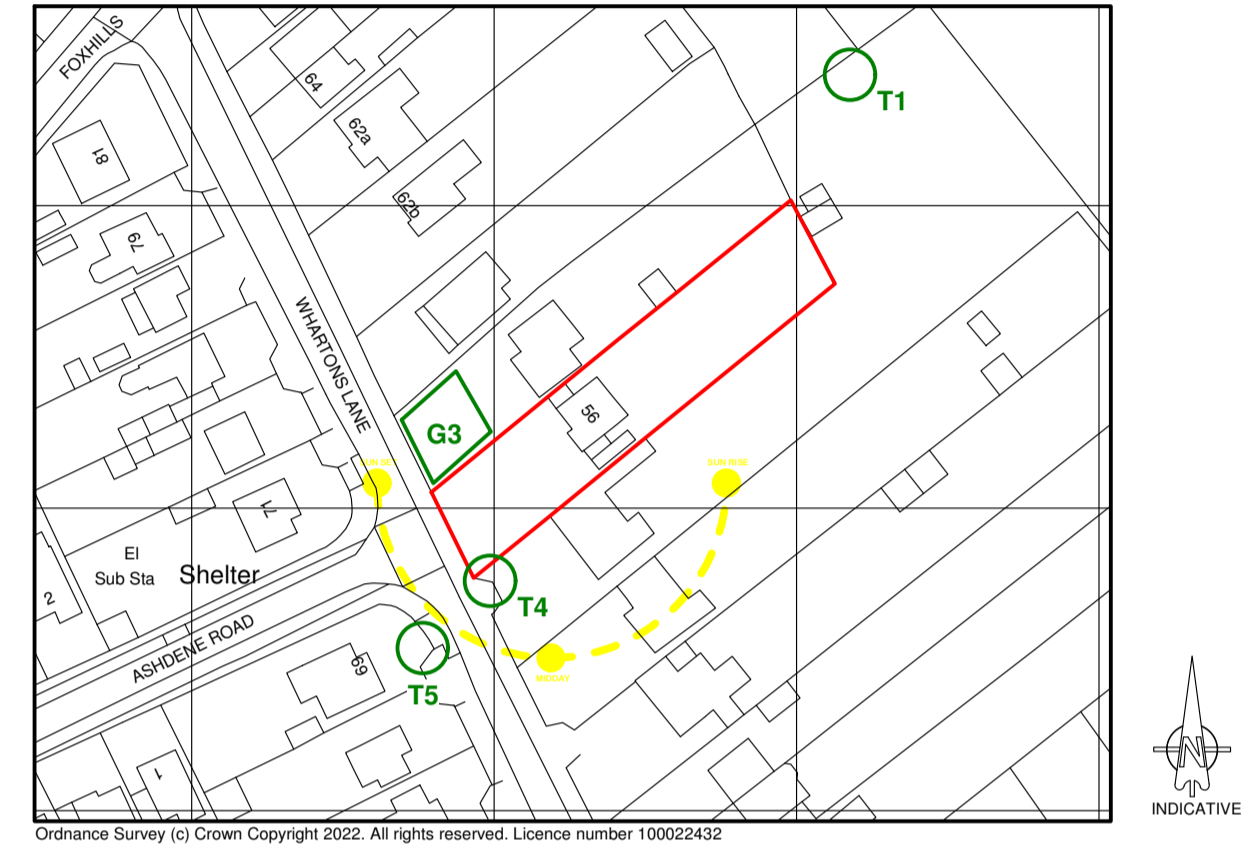


Location Plan 1:1250  
Ordnance Survey (c) Crown Copyright 2022. All rights reserved. Licence number 100022432

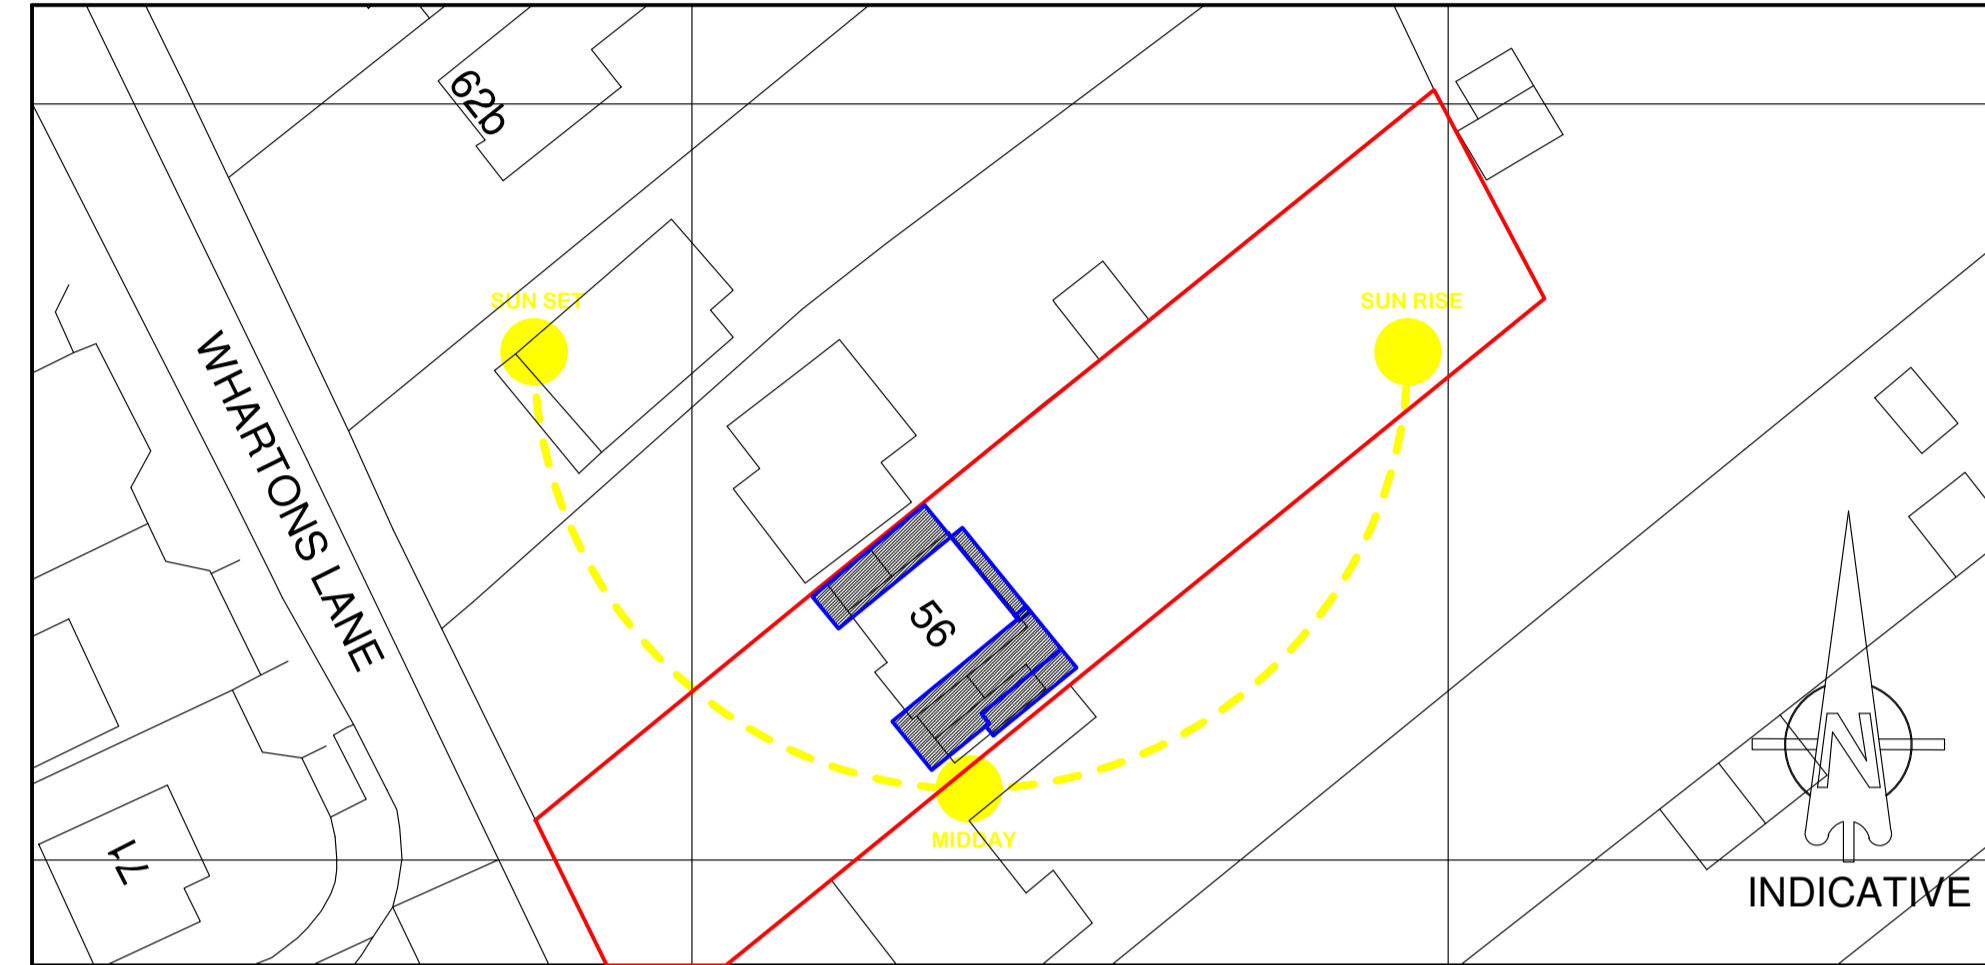

Ordnance Survey (c) Crown Copyright 2022. All rights reserved. Licence number 100022432

Site Plan 1:500  
0 10 20 30 40

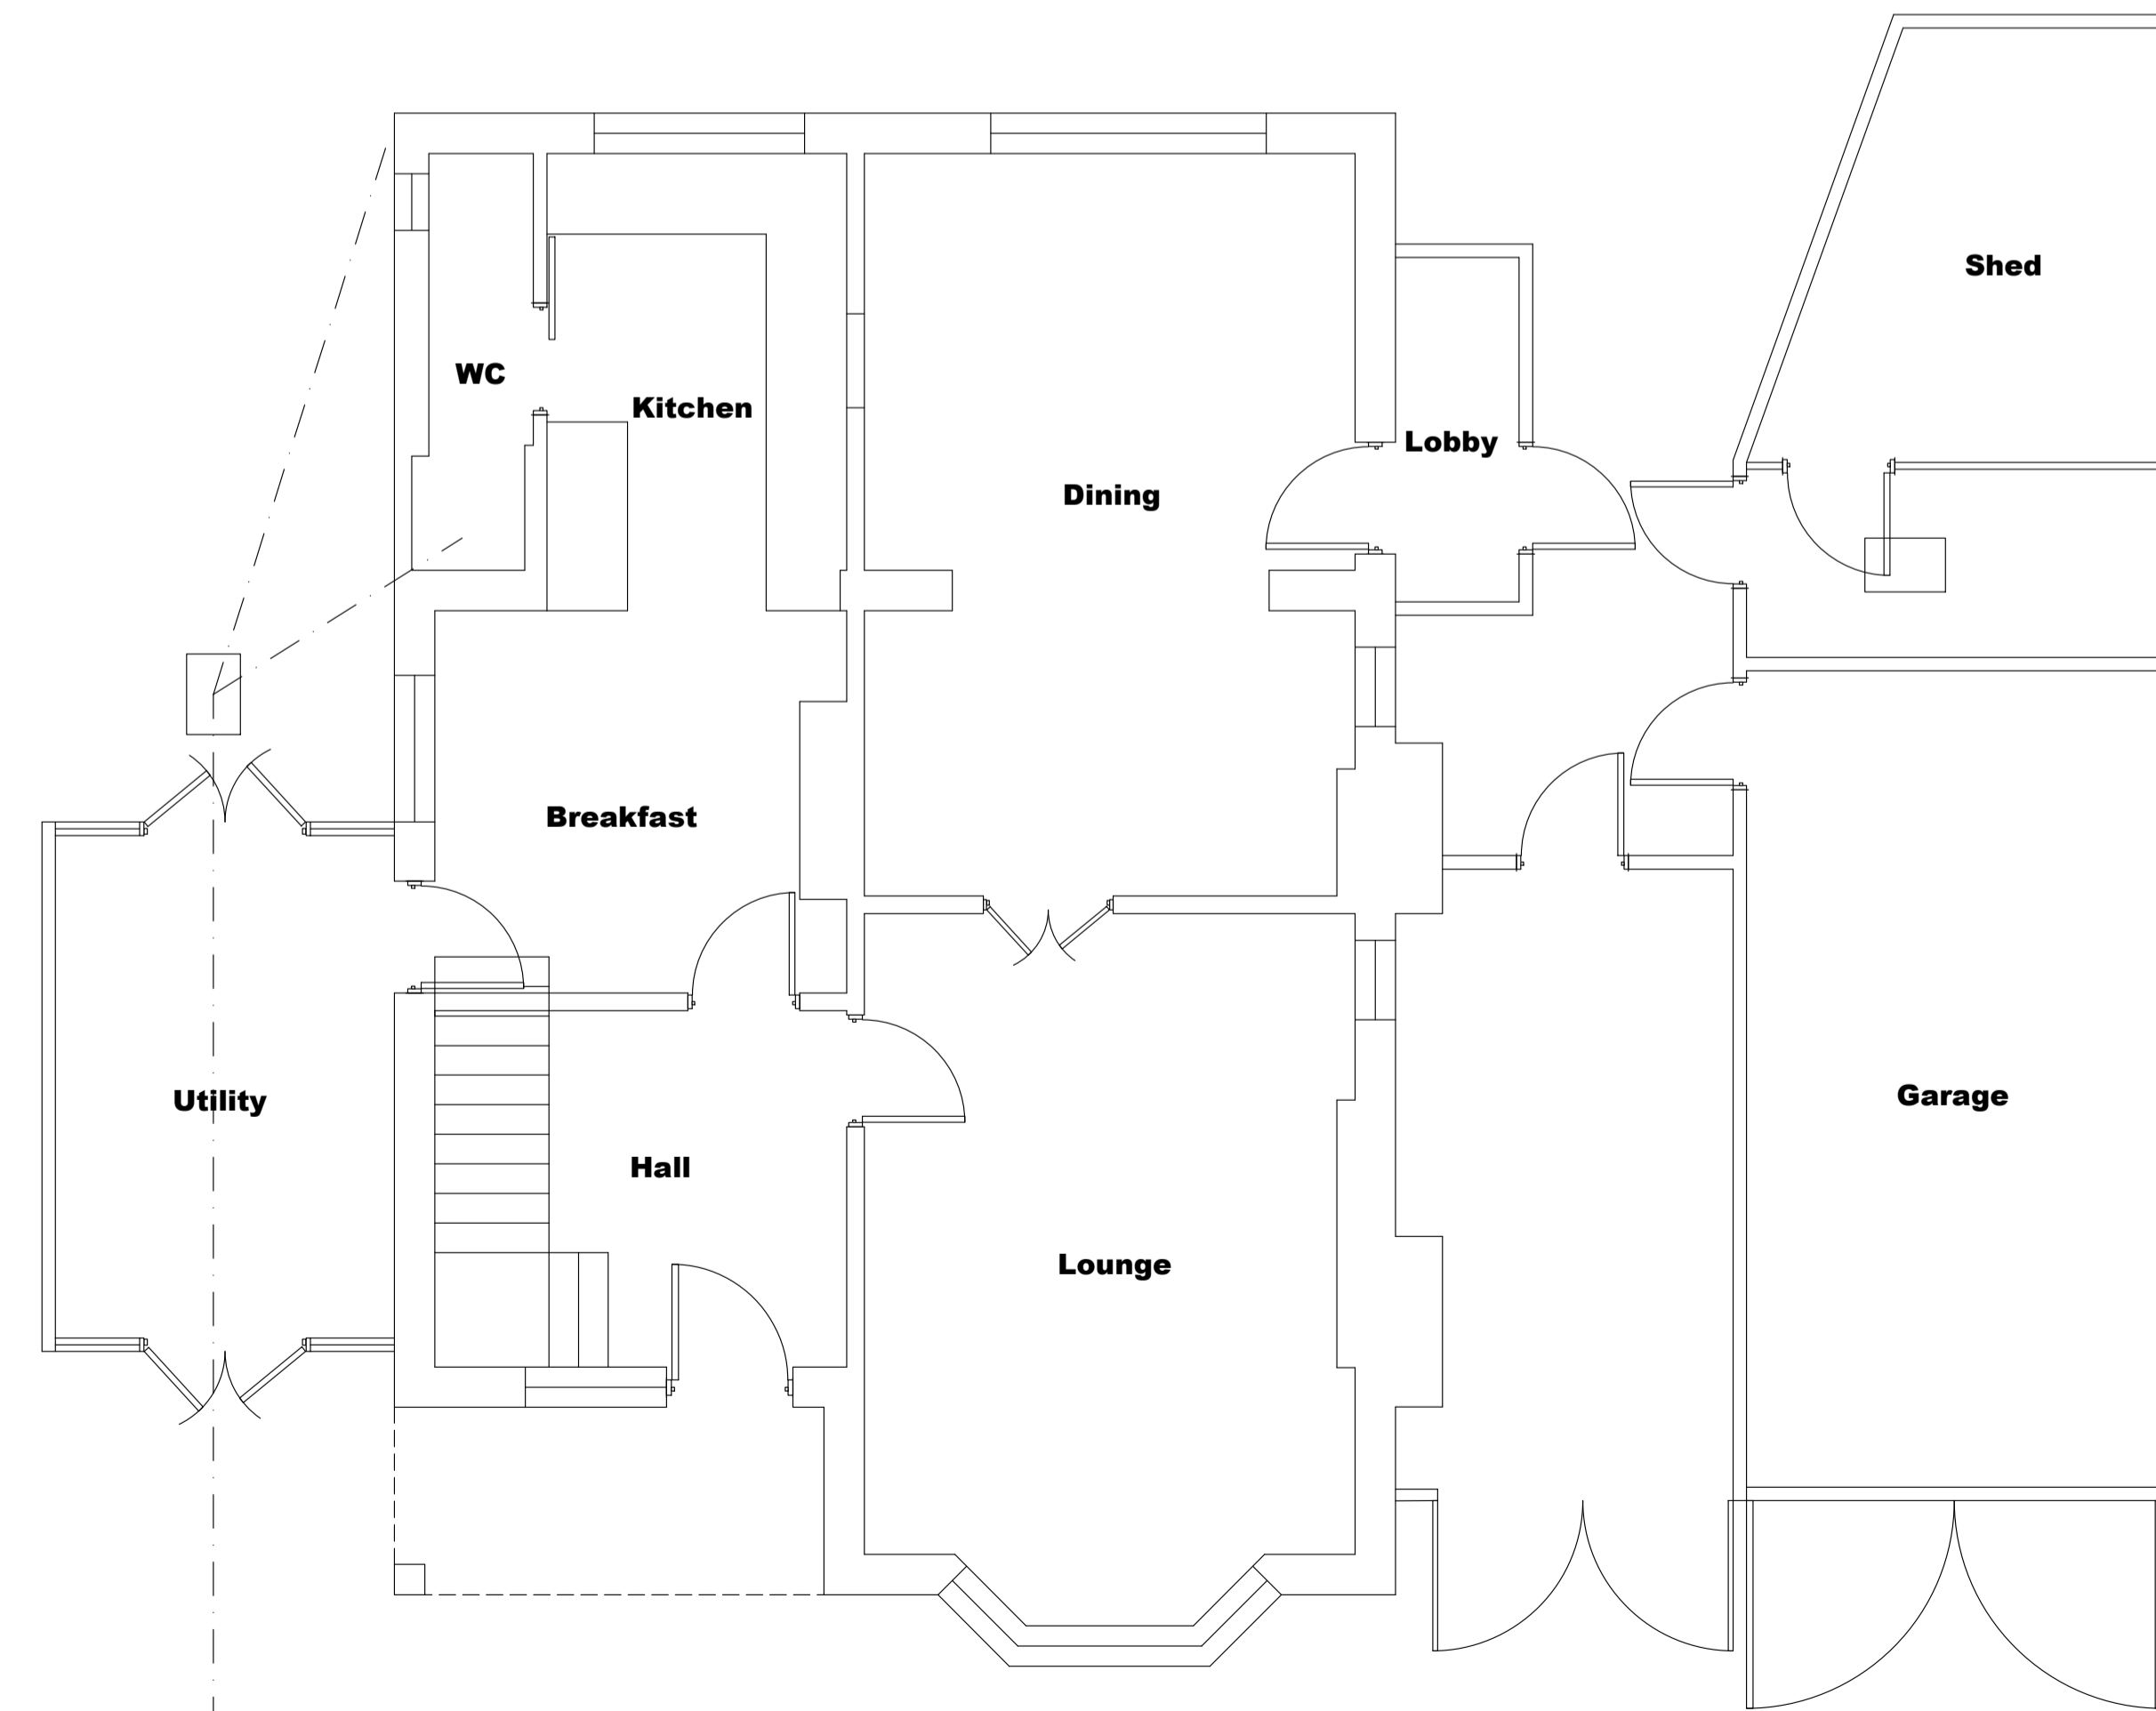

Existing Ground Floor Plan 1:50  
0 1 2 3 4 5m

© MDT Design  
67sq/m



Existing First Floor Plan 1:50  
0 1 2 3 4 5m

© MDT Design  
67sq/m

**Important Notes**  
IT IS THE SOLE RESPONSIBILITY OF THE BUILDING OWNER TO DRAW UP ALL LEGAL AGREEMENTS WITH ADJOINING PROPERTY OWNERS TO COVER THE OVER HANGING OF ANY FASCIAS, GUTTERING, FOUNDATIONS OR ANY PART OF THE BUILDING. MDT DESIGN MAY NOT BE HELD RESPONSIBLE IN ANY WAY FOR ANY LEGAL COSTS OR OTHER COSTS INCURRED THROUGH NEIGHBOURHOOD DISPUTES.  
IT IS THE SOLE RESPONSIBILITY OF THE BUILDING OWNER TO COMPLY WITH THE PARTY WALL ACT 1996. MDT DESIGN CAN NOT BE HELD RESPONSIBLE IN ANY WAY IF NON-COMPLIANCE IS ADOPTED.  
USE FIGURED DIMENSIONS ONLY. ALL DIMENSIONS IN MILLIMETRES UNLESS OTHERWISE STATED.  
ALL CLIENTS AND CONTRACTORS TO CHECK ALL DRAWINGS AND TO VERIFY ALL DIMENSIONS ON SITE PRIOR TO WORKS COMMENCING. ANY DISCREPANCIES IN DIMENSIONS OR BOUNDARY LOCATIONS ARE TO BE BROUGHT TO THE ATTENTION OF MDT DESIGN IMMEDIATELY, BEFORE ANY FURTHER WORKS TAKE PLACE ON SITE.  
THIS DRAWING REMAINS THE COPYRIGHT OF J DESIGN & PLANNING LTD AND MAY NOT BE COPIED, ALTERED OR REPRODUCED IN ANY FORM OR PASSED TO A THIRD PARTY WITHOUT THE WRITTEN CONSENT OF MDT DESIGN

**BUILDING REGULATION DRAWING ONLY**  
DRAWING TO BE READ IN CONJUNCTION WITH STRUCTURAL ENGINEER'S DETAILS UNDER SEPARATE COVER. ALL STRUCTURAL ELEMENTS INDICATIVE IN APPEARANCE ONLY. REFER TO STRUCTURAL ENGINEER'S REPORT FOR DETAIL & DESIGN OF STRUCTURAL ELEMENTS AND CONNECTIONS. CONTRACTOR TO DETERMINE INSTALLATION HEIGHTS OF BEAMS & PARTITIONS ON SITE AS REQUIRED.  
ALL SETTING OUT DIMENSIONS TO BE CHECKED ON SITE BY CONTRACTOR PRIOR TO STARTING WORK.  
WORK CARRIED OUT PRIOR TO RECEIPT OF BUILDING REGULATION 'FULL PLANS' APPROVAL AT CLIENT'S OWN RISK.  
SPECIFICATIONS SUBJECT TO CHANGE UNTIL BUILDING REGULATION 'FULL PLANS' APPROVAL HAS BEEN ISSUED.  
CLIENT TO CONTACT SOUTHERN WATER TO ESTABLISH ANY POTENTIAL SEWERS WITHIN OR CLOSE TO THE SITE BOUNDARIES AND TO ACCURATELY LOCATE MAINS SEWER POSITIONS, DEPTHS AND DIAMETERS, PRIOR TO ANY WORK COMMENCING ON SITE.  
FOLLOWING BUILDING CONTROL 'FULL PLANS' APPROVAL (INCLUDING CONDITIONAL APPROVAL), ALL RESPONSIBILITIES IN RELATION TO 'Construction (Design and Management) Regulations 2015 (CDM 2015)' ARE DEEMED TO BE PASSED TO THE PRINCIPAL CONTRACTOR APPOINTED BY THE CLIENT. MDT DESIGN CANNOT BE HELD RESPONSIBLE THEREAFTER FOR ANY FAILURE OF THE CONTRACTOR TO ABIDE BY THE REGULATIONS.

revisions

no.	description

project

**56 Whartons Lane  
Ashurst  
Southampton  
Hampshire  
SO40 7EF**

client

**Mr S Hays & Ms R Wallis**

drawing

**Proposed Alterations**

stage

**Stage 1 - Survey**

scale

**1:100 & 1:50@A1**

date

**January 2022**

job no.      drwg no.      revision

**2894/01\_      01\_      B**

The Studio, 1A Portsmouth Road  
Fishers Pond  
Hampshire  
SO50 7HF

T. 023 8069 3924  
M. 07881 587261  
E. info@mdtdesign.co.uk  
W. www.mdtdesign.co.uk

