

157 AMBLESIDE ROAD  
LIGHTWATER, SURREY  
GU18 5JN


PROPOSED SIDE  
ELEVATION

SCALE 1:50

DRAWING P11

APRIL 2022

(original drawing size A3)

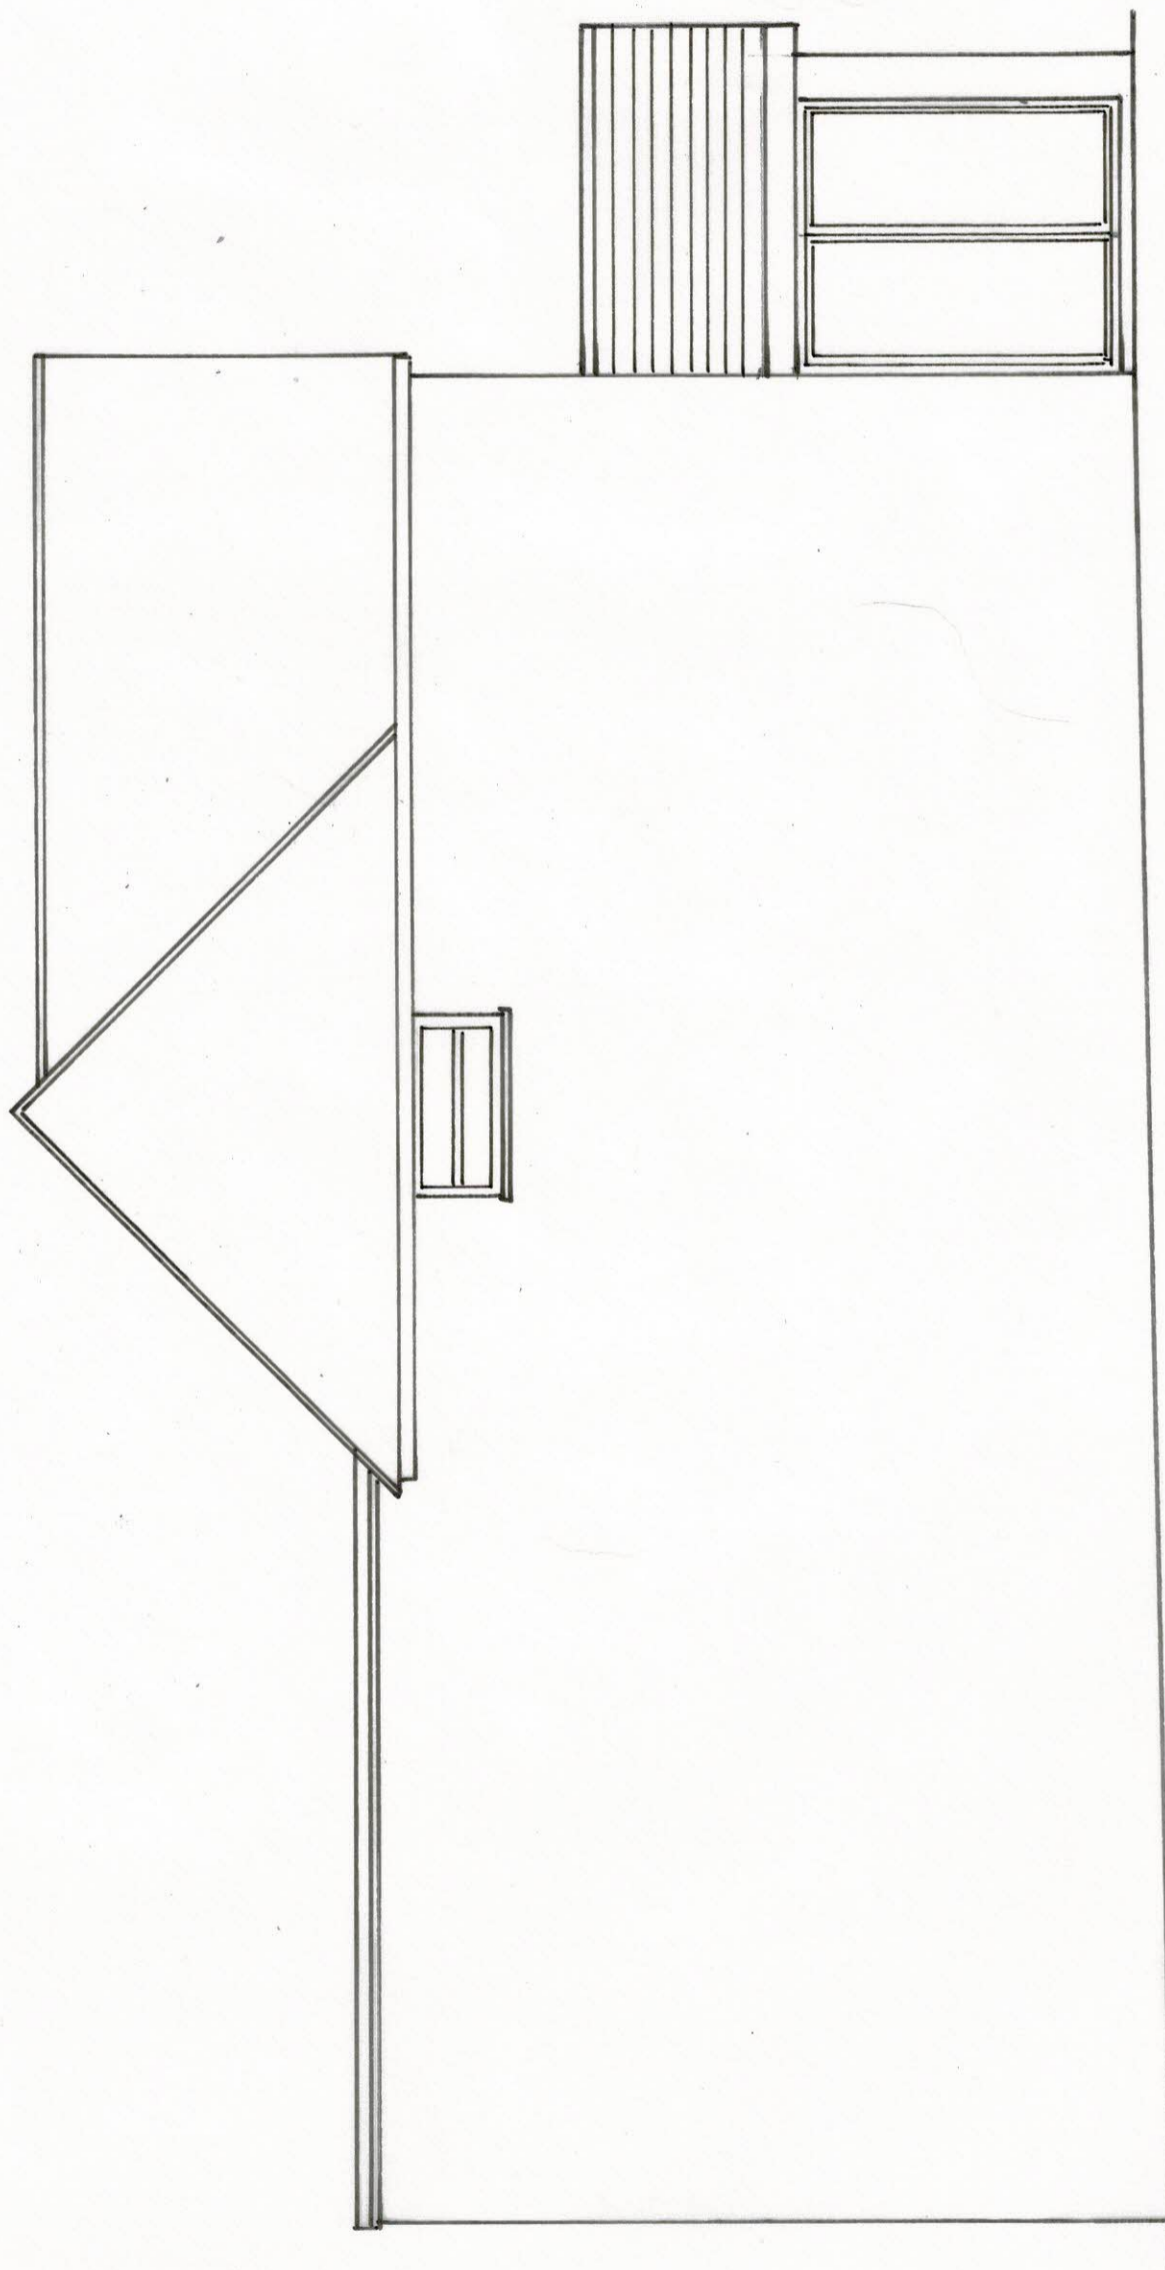

4 PROPOSED SIDE ELEVATION 1:50

