

157 AMBLESIDE ROAD
LIGHTWATER, SURREY
GU18 5UN


PROPOSED SIDE
ELEVATION

SCALE 1:50

DRAWING P12

APRIL 2022

(original drawing size A3)

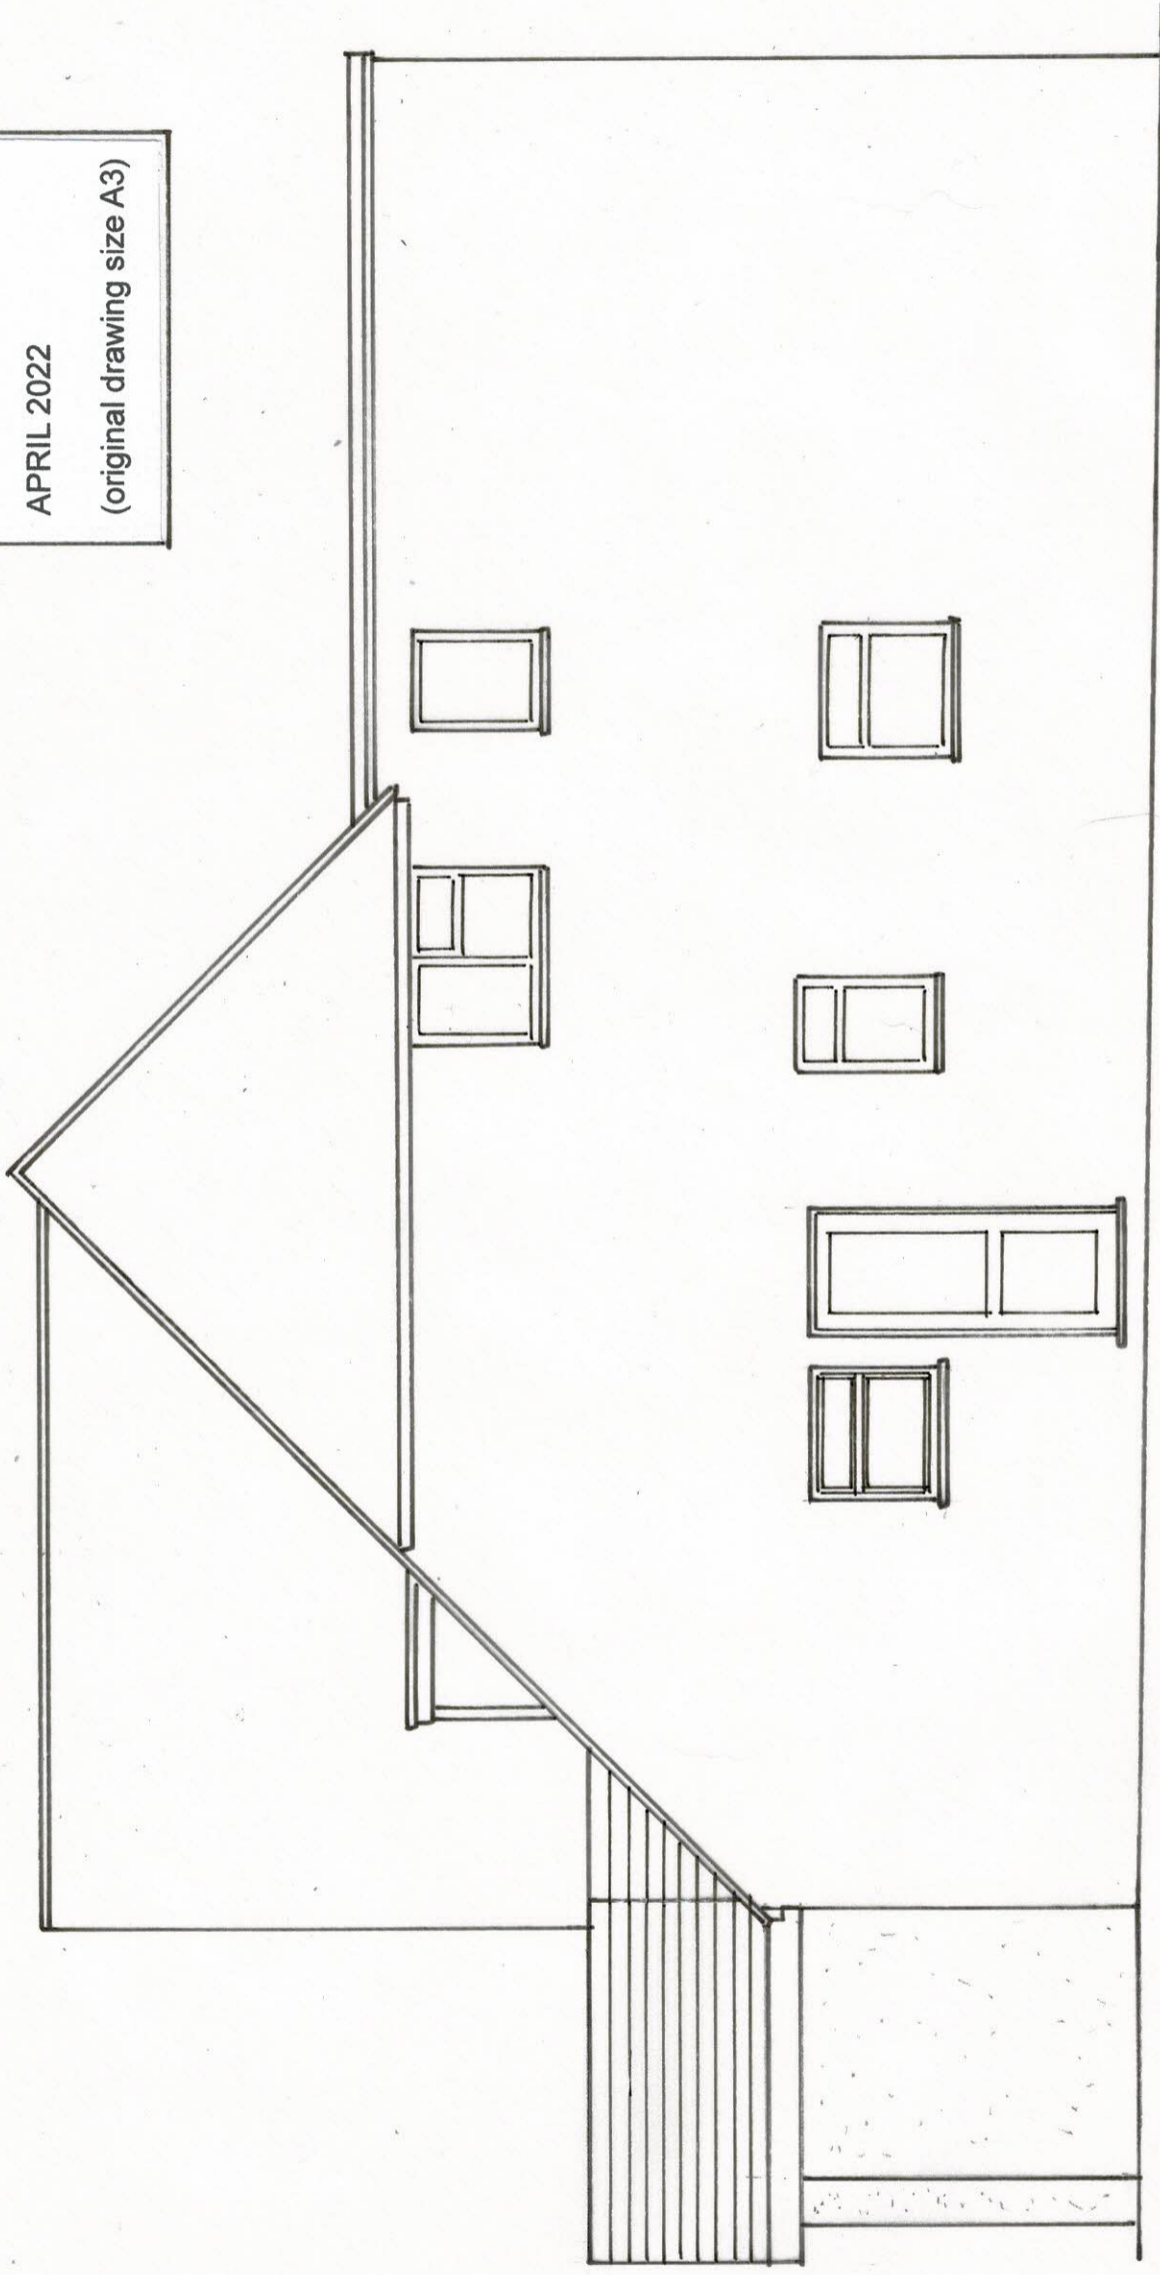

5 PROPOSED SIDE 'ELEVATION

1:50

