


1 SECTION AA
Scale @ A3, 1:50

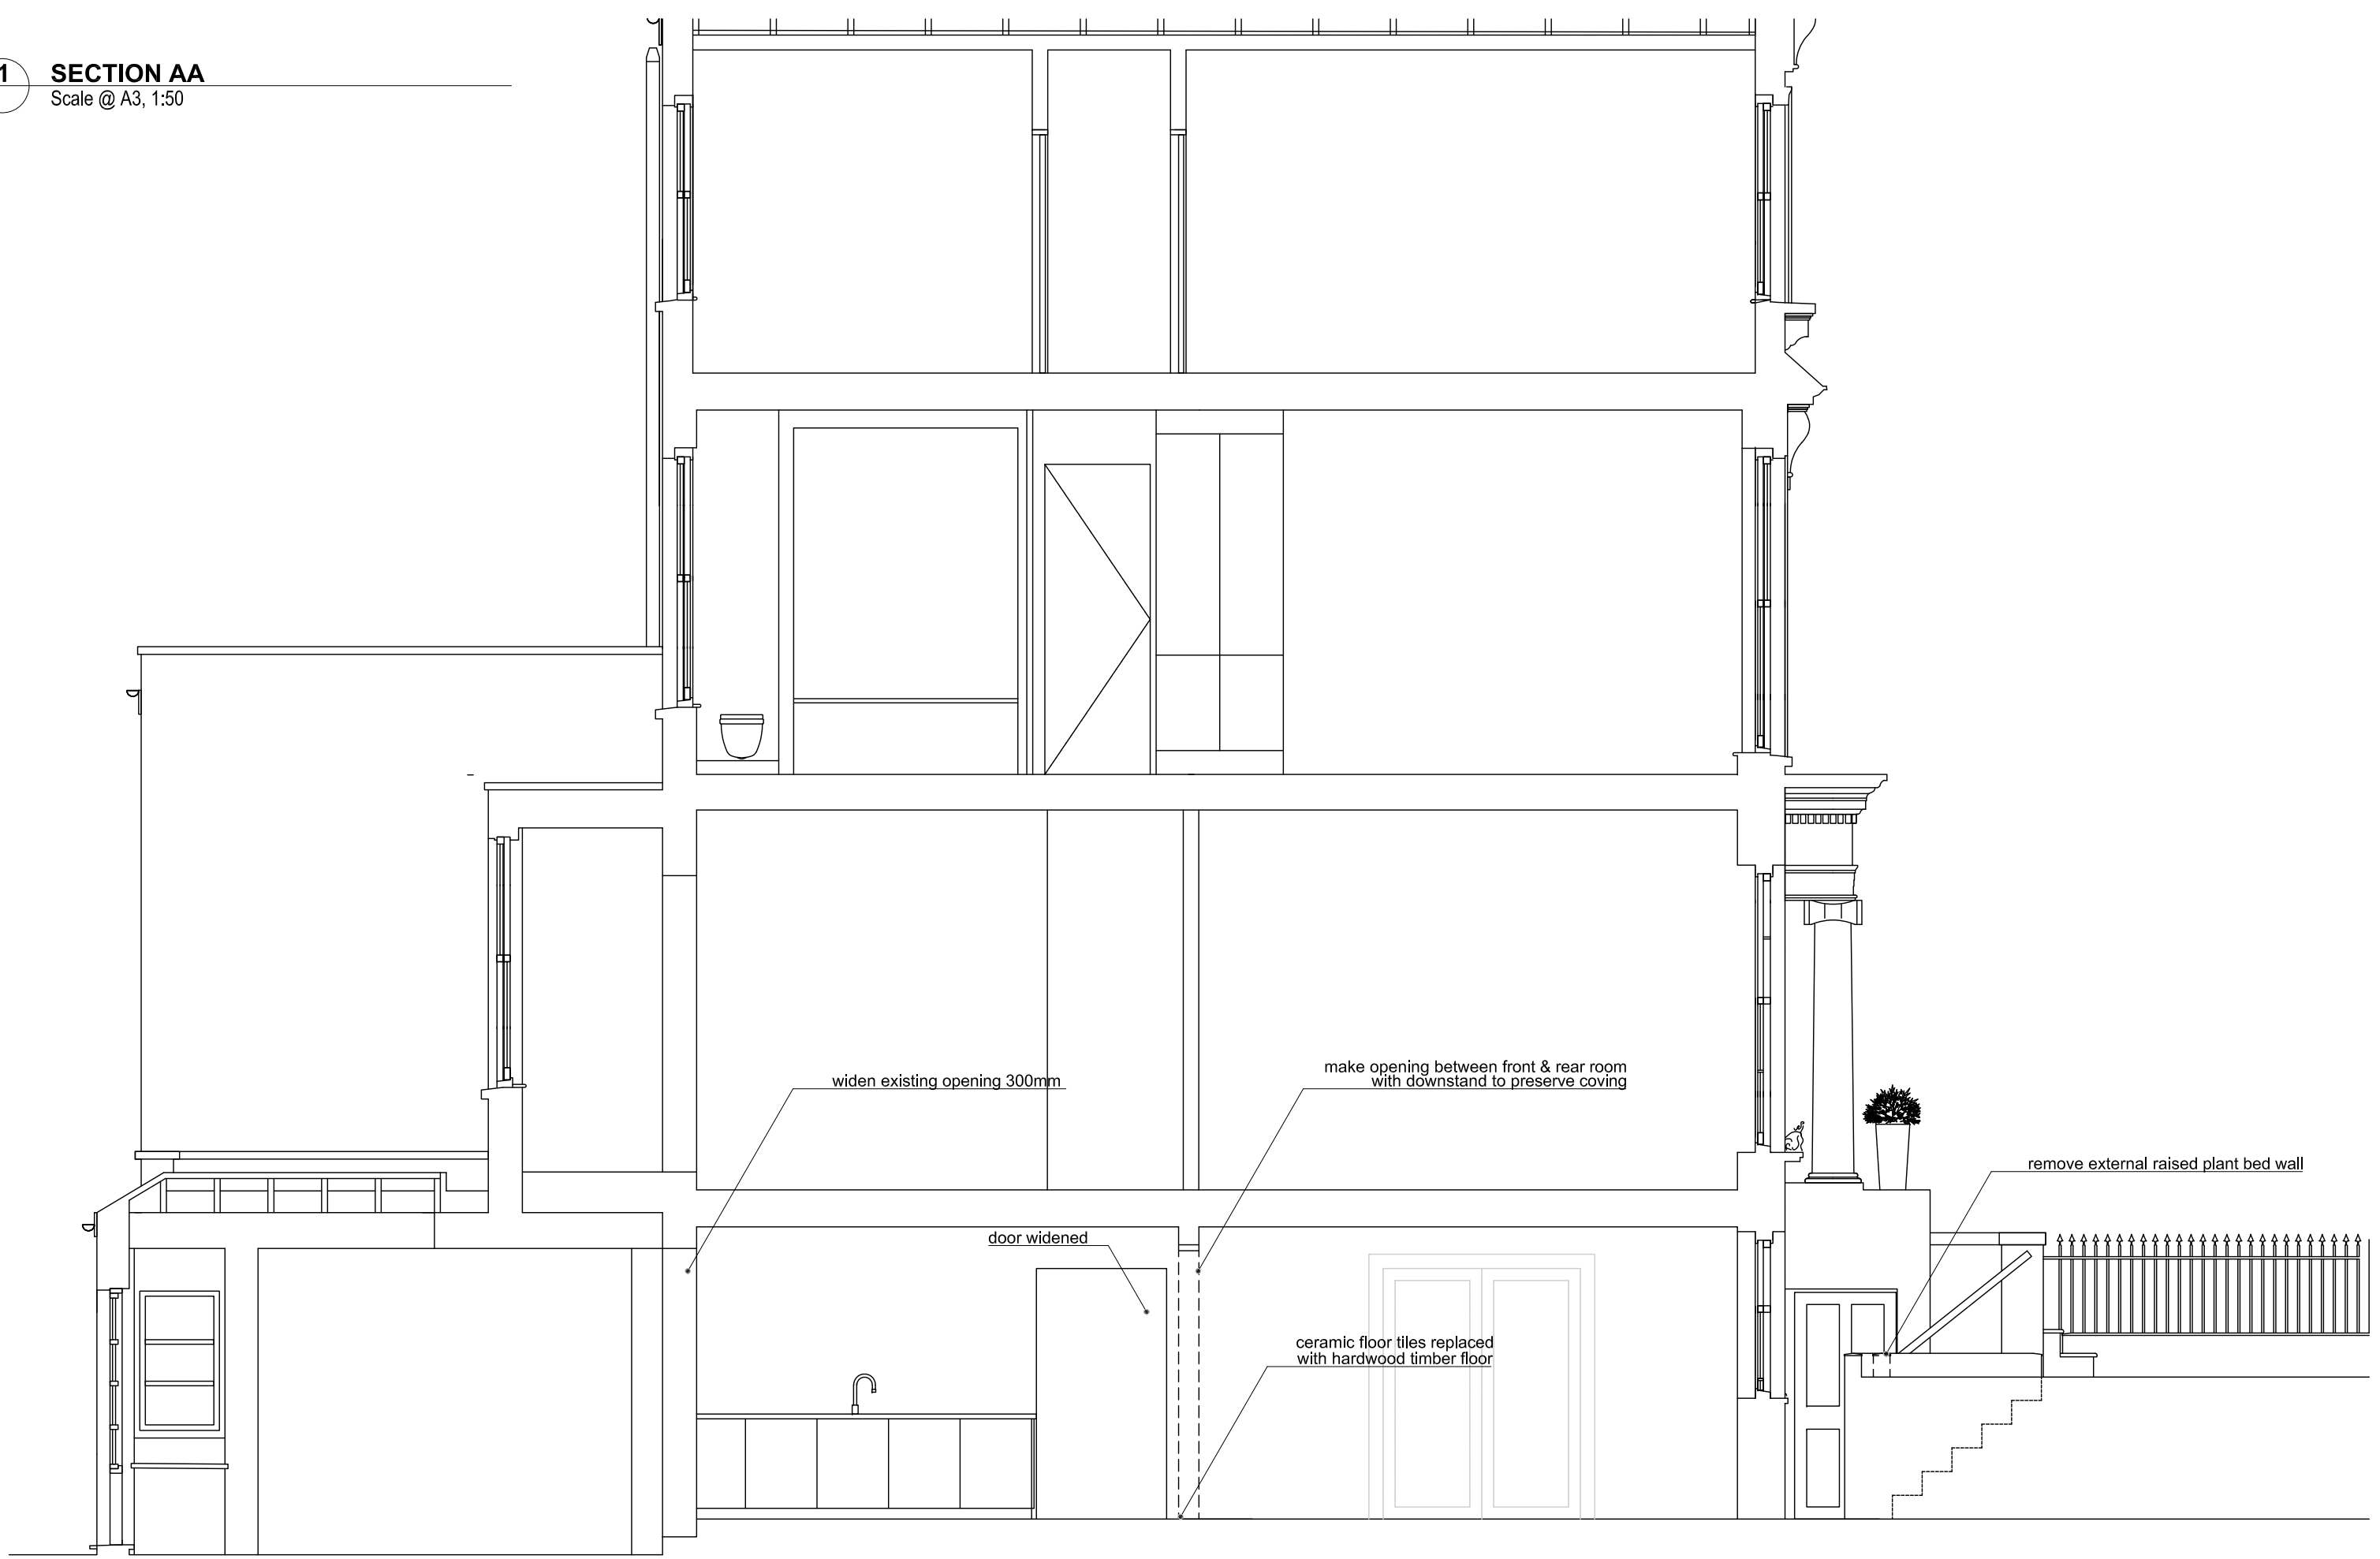

General Notes
 1. Drawing indicates design intent only.
 2. The contractor is responsible for taking and scheduling all dimensions on site.
 3. Do not scale from drawings.
 4. Report all discrepancies to the architect before proceeding.

Key Plan / Section

Revision Date Description

Client
 studiopl Architecture

Project
 44 Abbey Gardens
 NWS SAT

Drawing Title
 SECTION AA, PROPOSED

Scale
 1 : 100 @ A3
 For Information
 Checked By
 PW

Project	Origin	Role	Zones	Level	Type	Class	Number	Suitability	Revision
44A	spa	A	XX	XX	DR	01	303	PW	-