



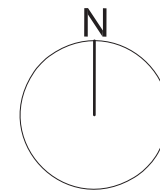

The site, 44 Abbey Gardens

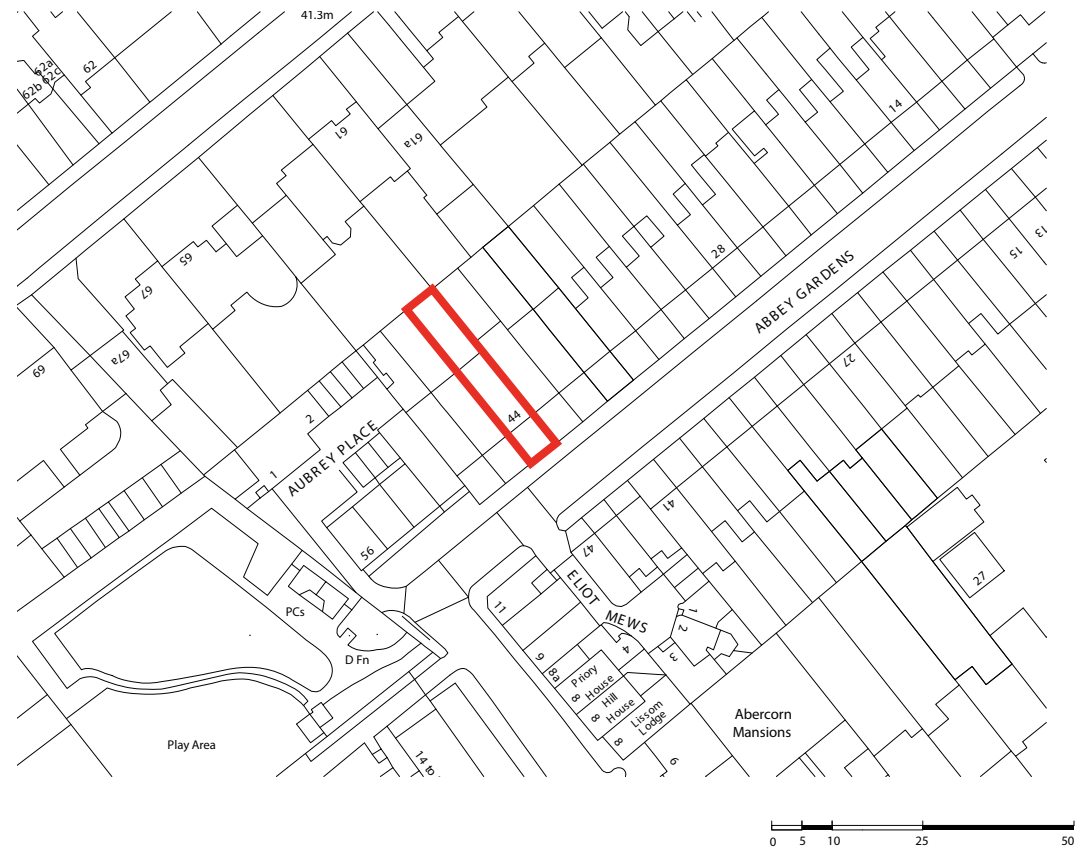

1 Location Plan, Scale 1:1250

General Notes
 1. Drawing indicates design intent only.
 2. The contractor is responsible for taking and scheduling all dimensions on site.
 3. Do not scale from drawings.
 4. Report all discrepancies to the architect before proceeding.

Key Plan / Section

Revision Date Description

Client
 studiopiu Architecture

Project
 44 Abbey Gardens
 NW8 9AT

Drawing Title
 Location Plan

Scale		Status		Checked By					
1: 100 @ A3		For Information							
Project	Origin	Role	Zones	Level	Type	Class	Number	Suitability	Revision
44A	spa	A	XX	XX	DR	01	200	PW	

studiopiu Architecture
 T +44 (0)7980302345 E play@studiopiu.com