



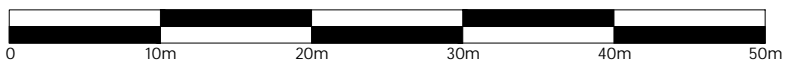


SCALE BAR 1:1250




SCALE BAR 1:500

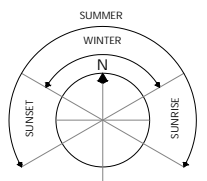

NB: CLIENT/PARTY WALL SURVEYOR TO CONFIRM BOUNDARY LINE

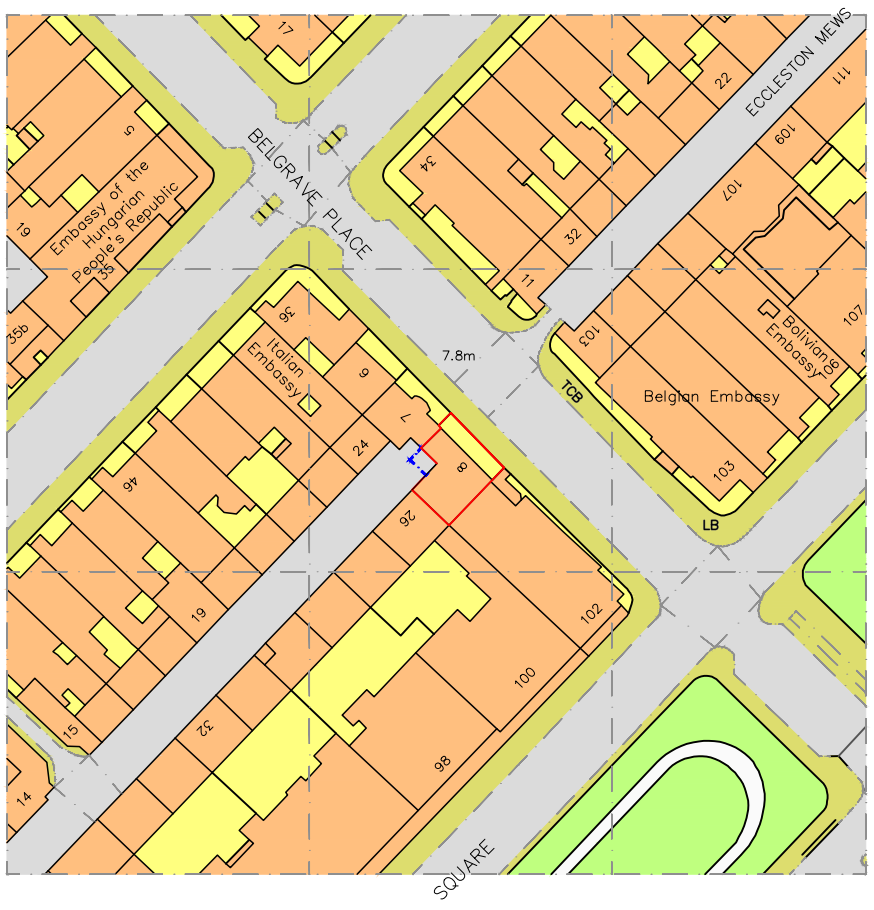

01 OS PLAN
A00-000 1:1250 @ A3

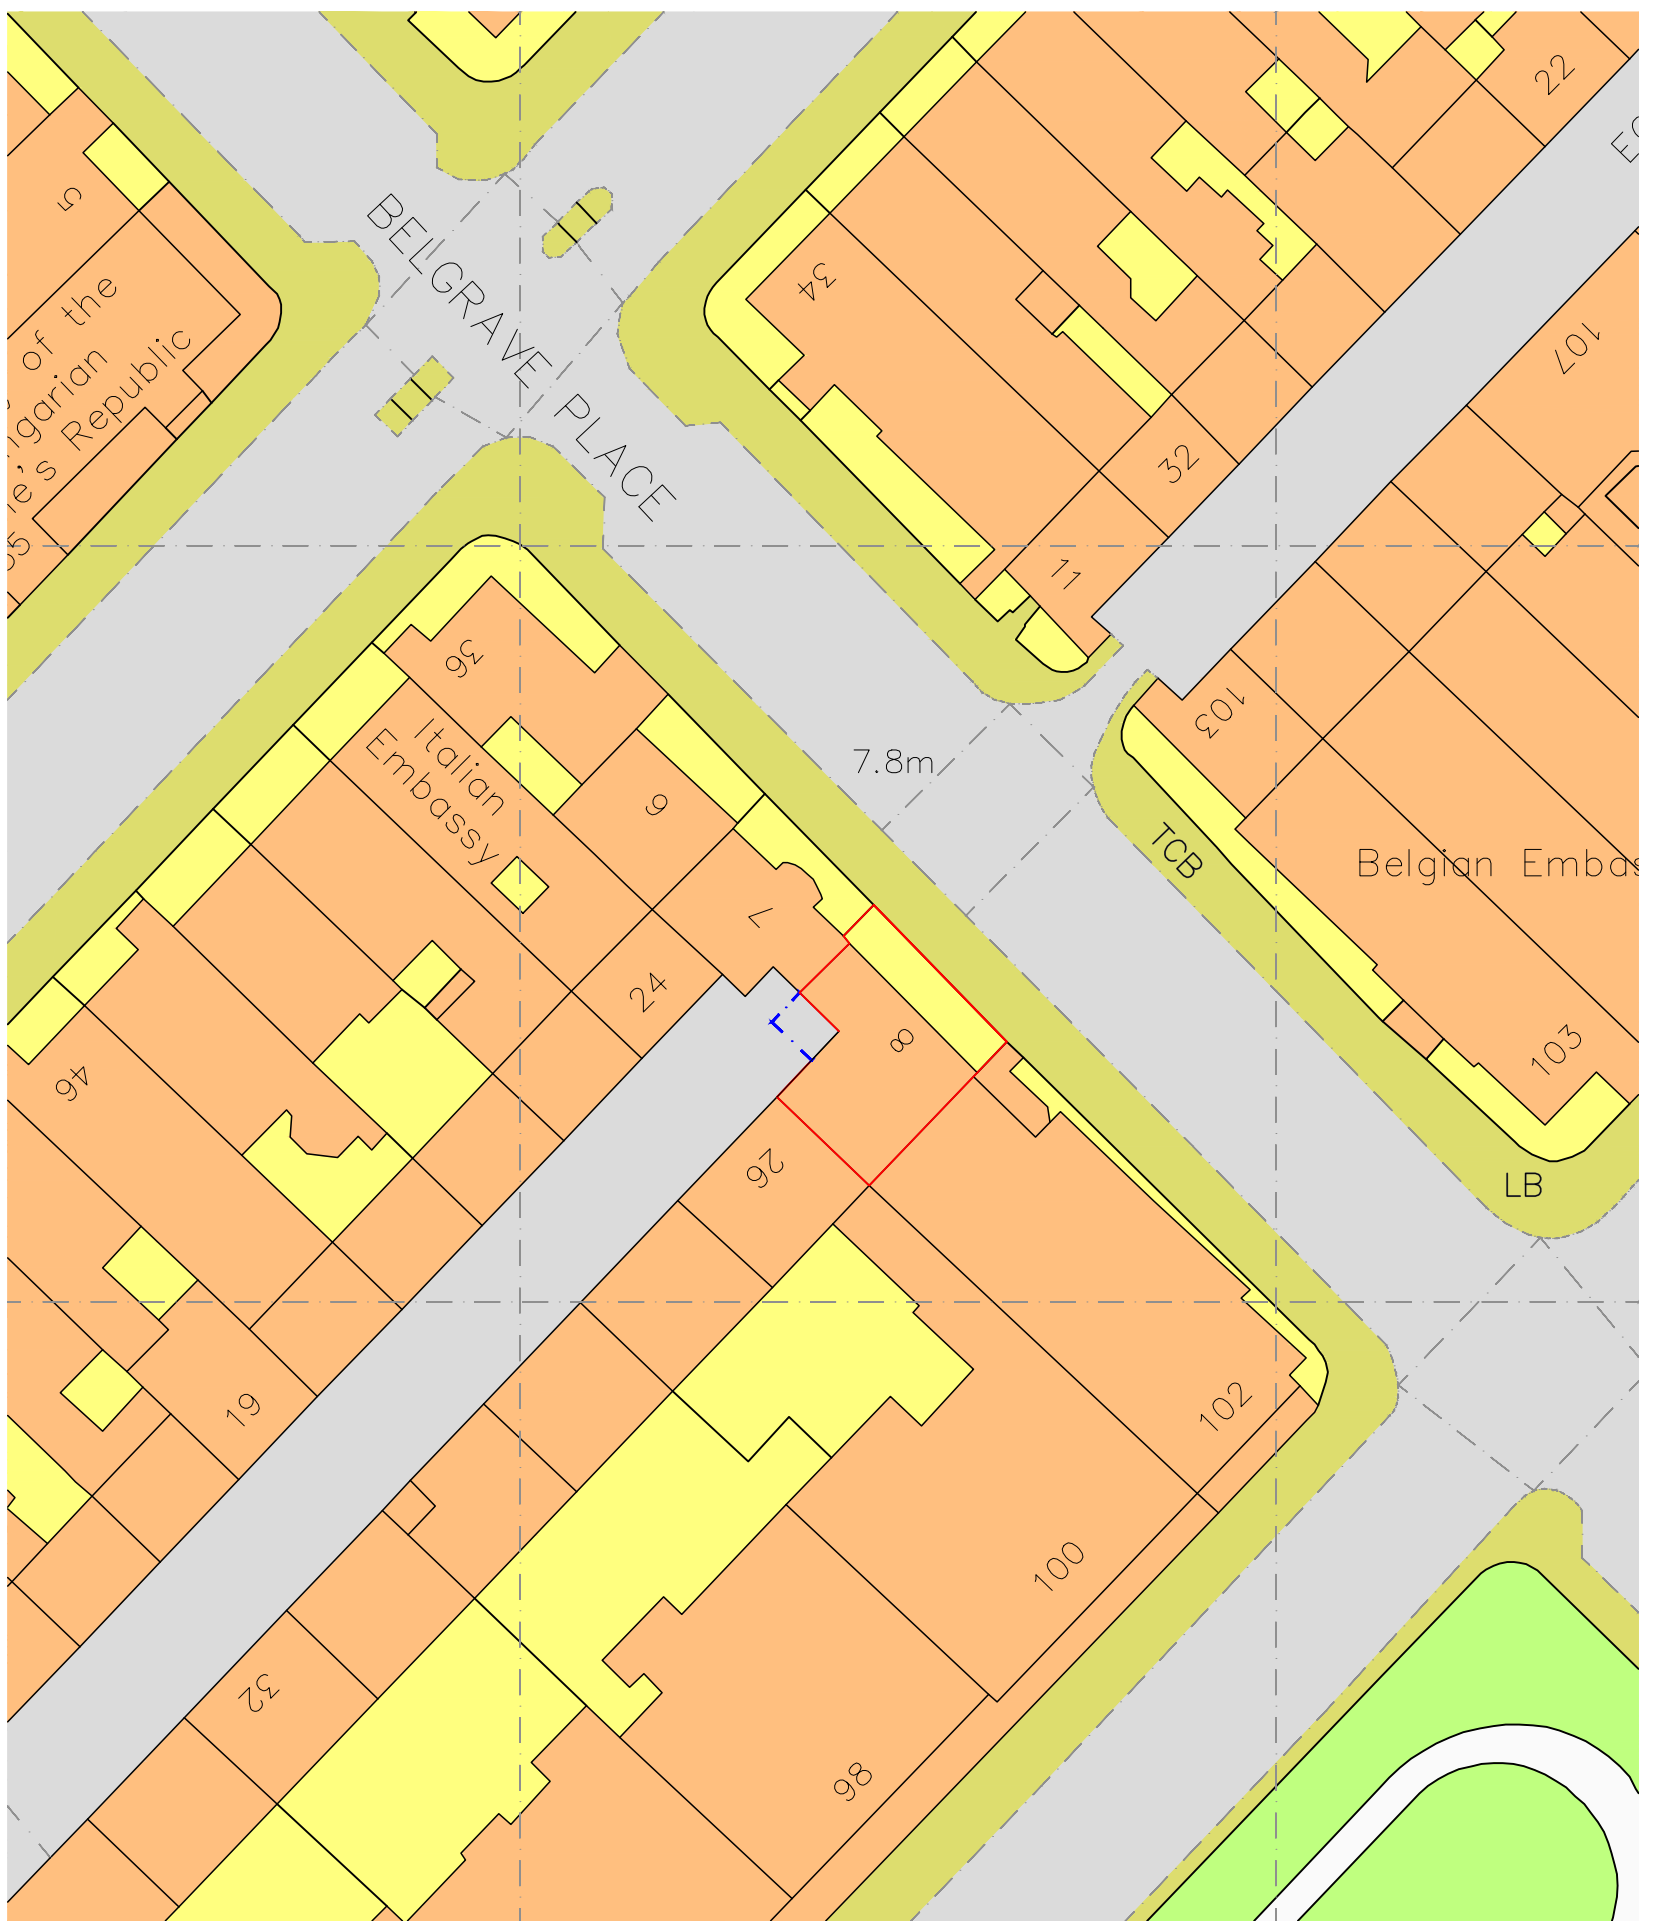

02 OS PLAN
A00-000 1:500 @ A3

DO NOT SCALE OFF THIS DRAWING
THIS DRAWING IS FOR INFORMATION ONLY AND NOT FOR CONSTRUCTION.
DIMENSIONS, AREA AND LEVELS WHERE GIVEN ARE ONLY APPROXIMATE AND SUBJECT TO SITE SURVEY. ALL DIMENSIONS ARE TO BE CHECKED ON SITE. ANY DISCREPANCIES OR VARIATIONS MUST BE REPORTED TO THE ARCHITECT BEFORE WORK COMMENCES.
THIS DRAWING MUST BE READ IN CONJUNCTION WITH THE ARCHITECTURAL SPECIFICATION (WHERE PROVIDED) AND ALL RELEVANT CONSULTANTS AND/OR SPECIALISTS DRAWINGS / DOCUMENTS AND ANY DISCREPANCIES OR VARIATIONS ARE TO BE REPORTED TO THE ARCHITECT BEFORE THE AFFECTED WORK COMMENCES.
ELECTRONIC DATA / DRAWINGS ARE ISSUED AS "READ ONLY" AND SHOULD NOT BE INTERROGATED FOR MEASUREMENT.
ALL STRUCTURAL ELEMENTS TO BE AGREED WITH LOCAL AUTHORITY BUILDING CONTROL PRIOR TO COMMENCEMENT OF WORKS.
ATTENTION IS DRAWN TO THE PROVISIONS OF THE PARTY WALL ACT 1996. LEGAL BOUNDARIES SHOULD BE DETERMINED BY OTHERS.
ALL PROPRIETARY MATERIALS AND COMPONENTS TO BE FITTED IN ACCORDANCE WITH MANUFACTURERS STANDARD PRINTED INSTRUCTIONS.

- NOTES:
- RED LINE BOUNDARY
 - BLUE LINE BOUNDARY

REVISIONS:

Rev	Date	Details	Rev By	Check By
A	12/04/22	Planning Issue	TT	TT
-	18/11/21	Draft Issue	TT	TT

Timothy Tasker Architects Ltd
Studio 2 The Mews,
6 Putney Common,
London, SW15 1JK
T +44 (0)208 127 4484
E studio@ttarchitects.co.uk
W www.ttarchitects.co.uk

Timothy Tasker Architects Ltd

JOB NUMBER: 00185
PROJECT NAME:
8 Belgrave Place
London, SW1X 8AJ
CLIENT:
Peter Harrison
Redgrave Luxury Limited

STATUS	SCALE	DATE
PLANNING	1:1250/500	09/11/21

DRAWING NAME:
OS Plans

DRAWING NUMBER: 00185-A00-000	REV: A
----------------------------------	-----------