


Proposed Front Elevation 1:100

Proposed Side Elevation 1:100

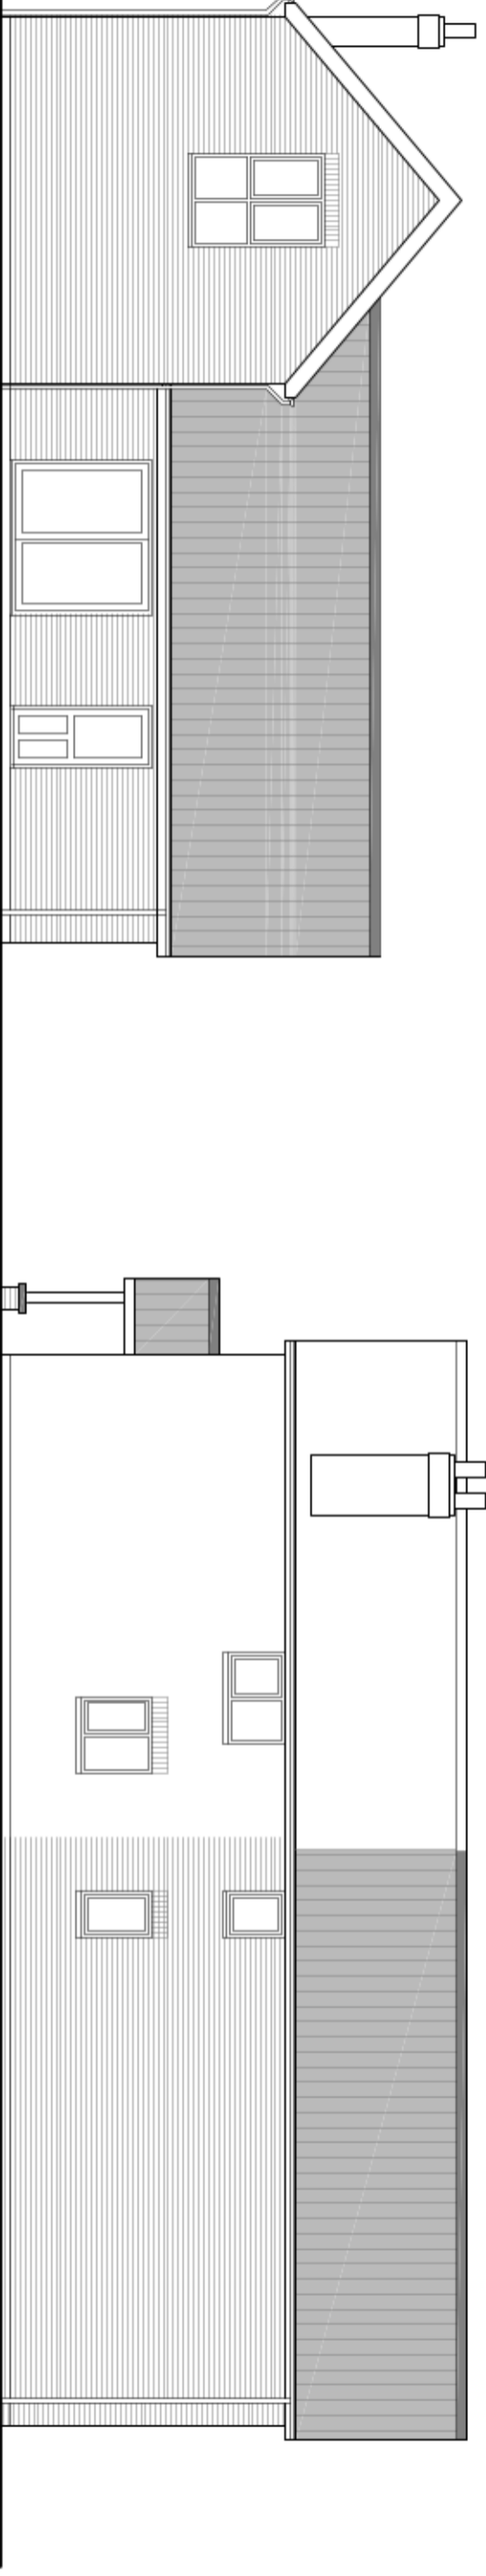

Proposed Rear Elevation 1:100

Proposed Side Elevation 1:100

Revisions

House Extension

Greencroft, Toynton St Peter

Proposed Elevations

1:100 @ A3 Scale

Project

Site Location

Drawing

CF-22-04 Drwg Ref 21/01/22 Date