




Existing Front Elevation 1:100

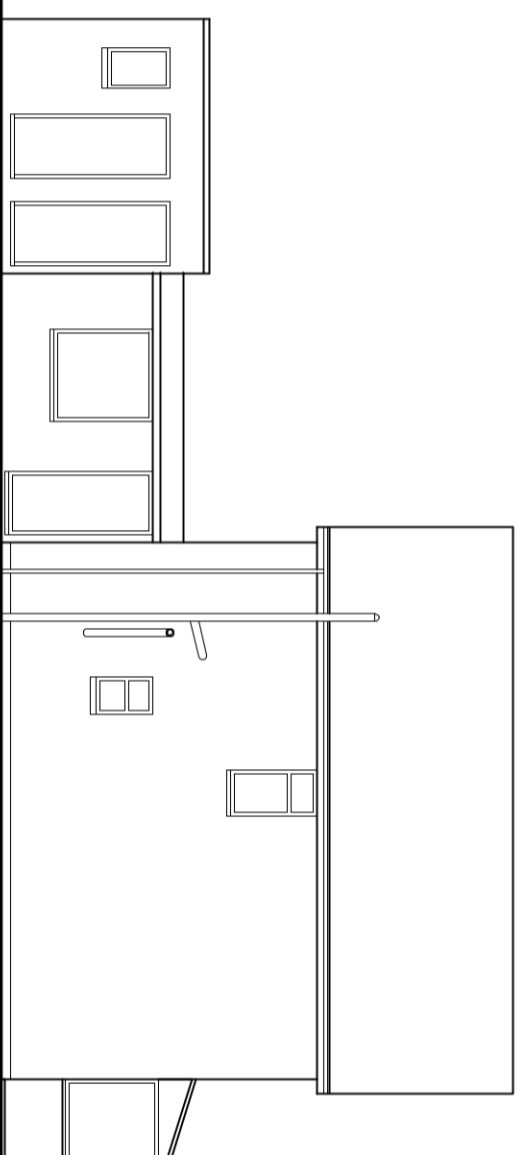


Existing Side Elevation 1:100

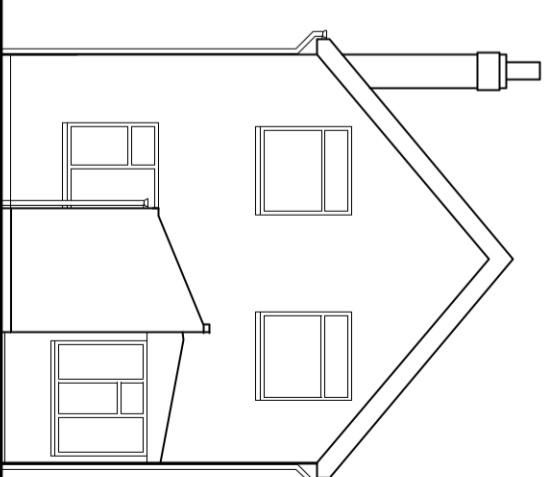


Existing Rear Elevation 1:100

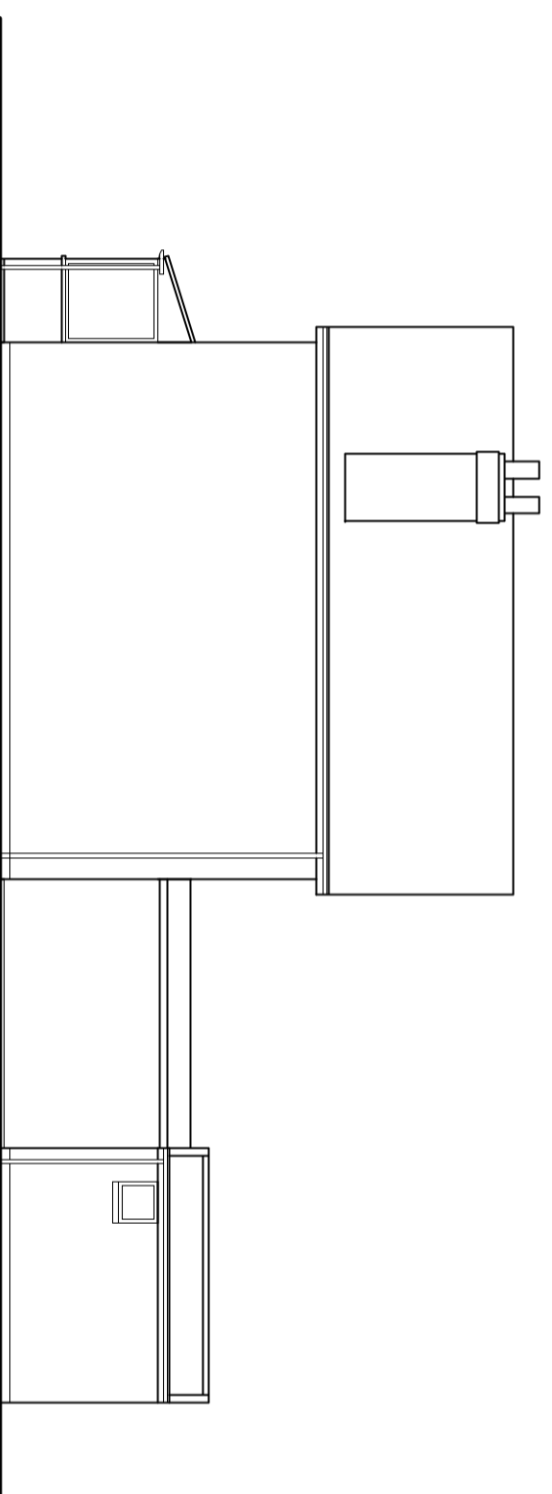


Existing Side Elevation 1:100

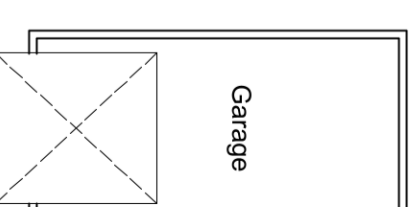

Garage Layout 1:100

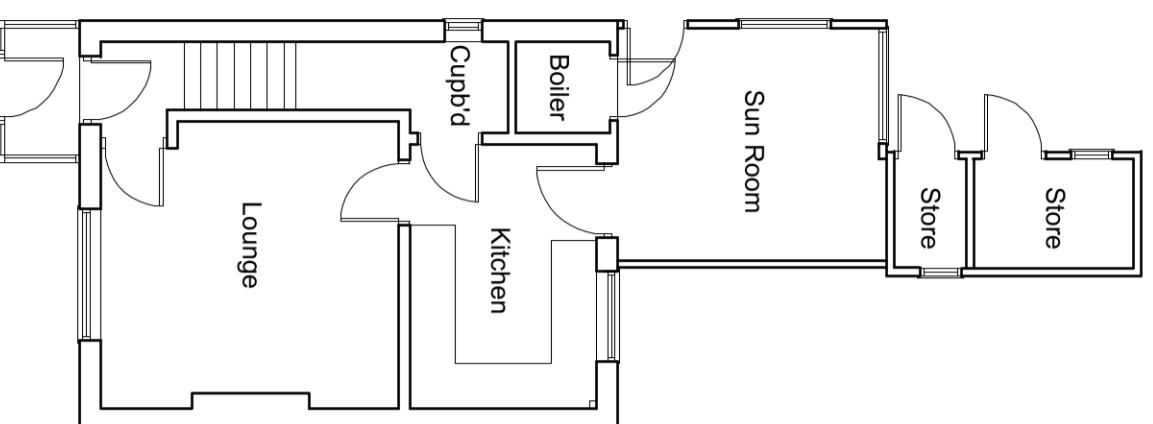

Existing Ground Floor 1:100

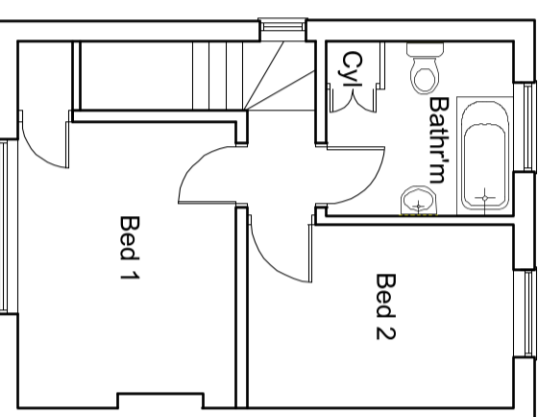

Existing First Floor 1:100

Garage Rear
Elevation 1:100

Garage Side
Elevations 1:100

Garage Front
Elevation 1:100

Revisions

House Extension

Project

Greencroft, Toynton St Peter

Site Location

Existing Layouts & Elevations

Drawing

1:100 @ A3 Scale

AS-22-02 Drwg Ref 21/01/22 Date