



Ground Floor 1:50

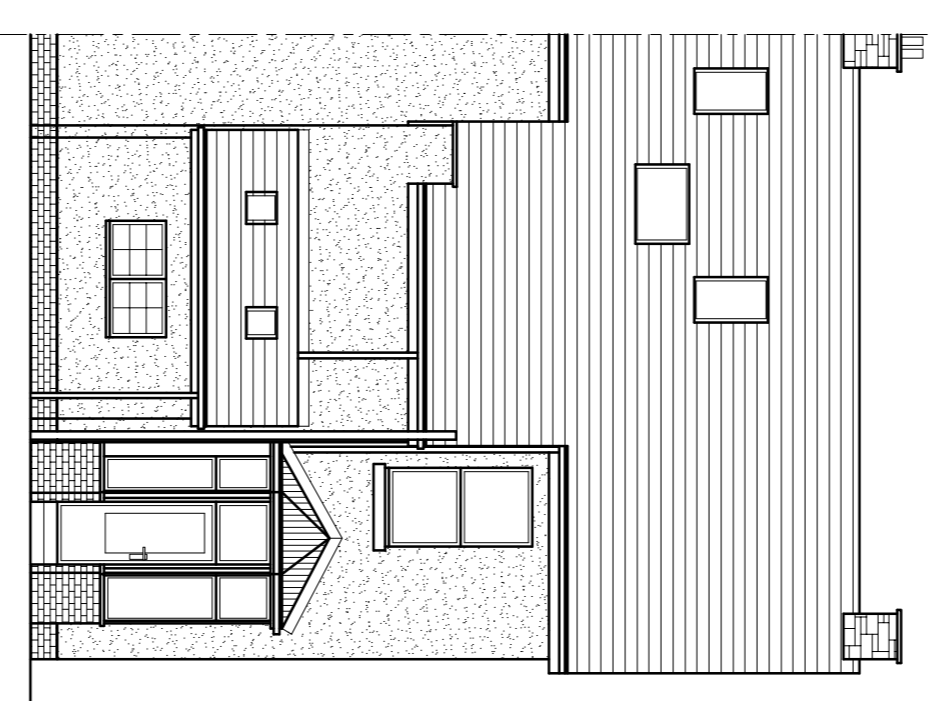

Rear 1:100

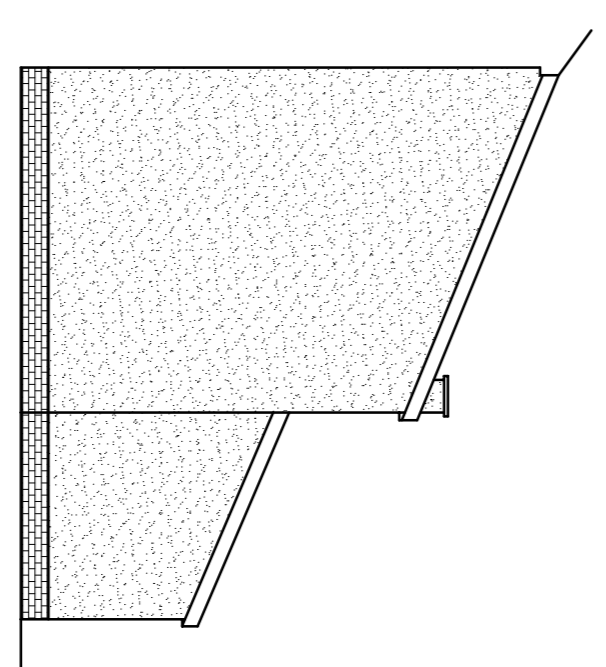


Side 1:100




Location Plan 1:1250



Block Plan 1:200

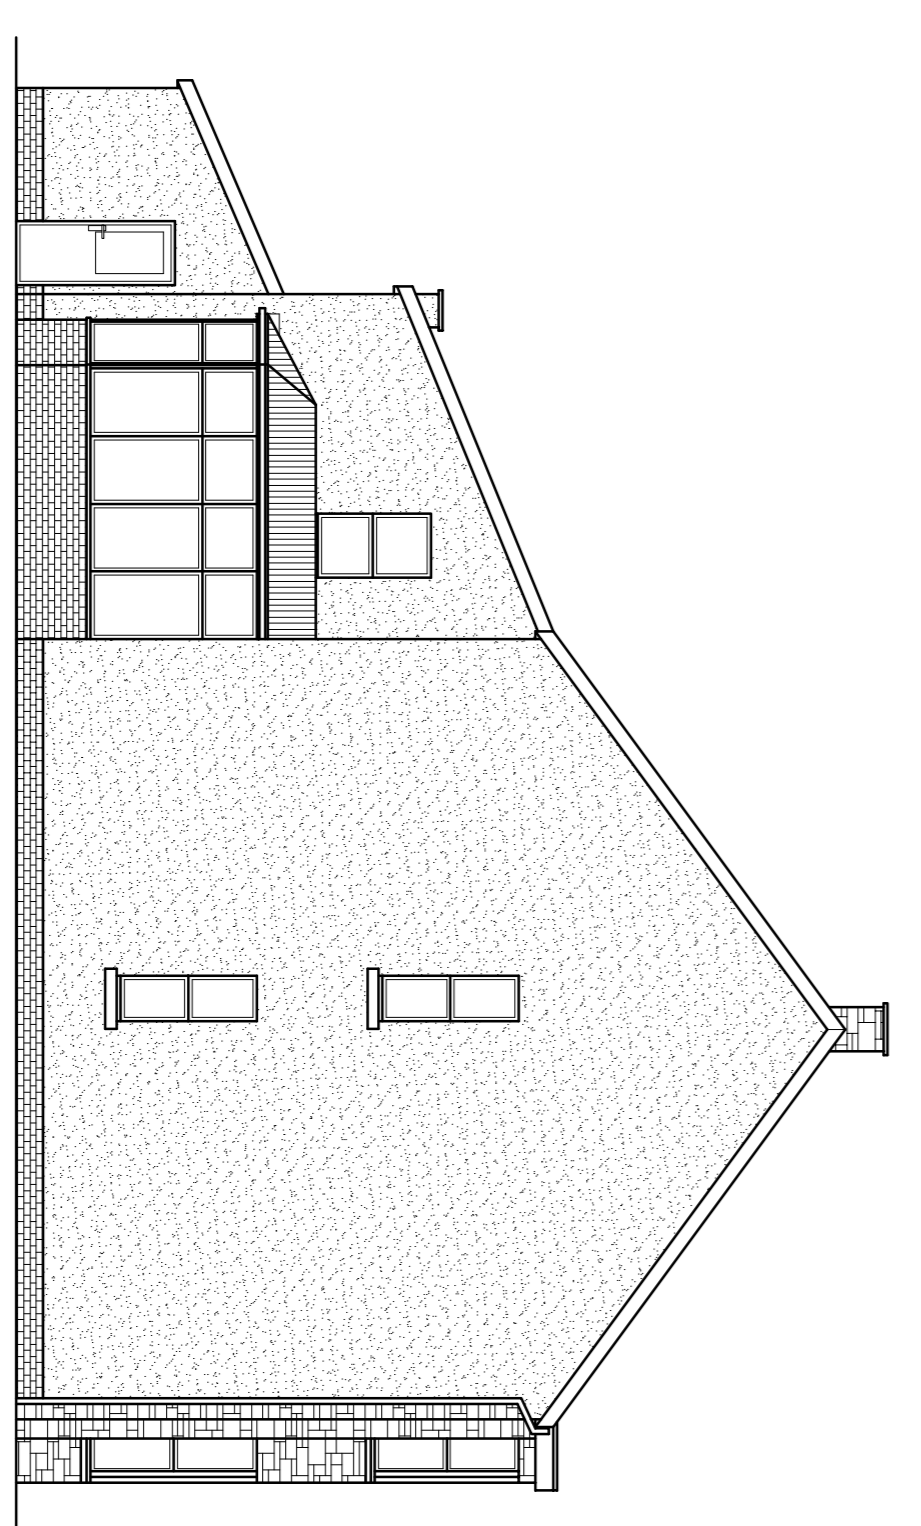

Side 1:100

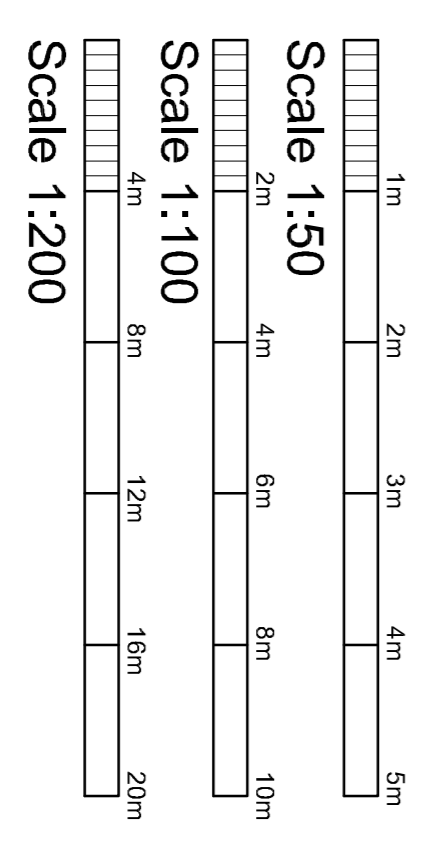

Project :  
 Mr & Mrs Scott  
 140 Netherpton Road  
 Wisshaw, ML2 0AR  
 Scale 1:50/1:100/1:200/1:1250  
 Date: 21/02/22 Rev

**Existing**  
 ne/02