


DO NOT SCALE FROM THIS DRAWING

PROPOSED NORTH ELEVATION

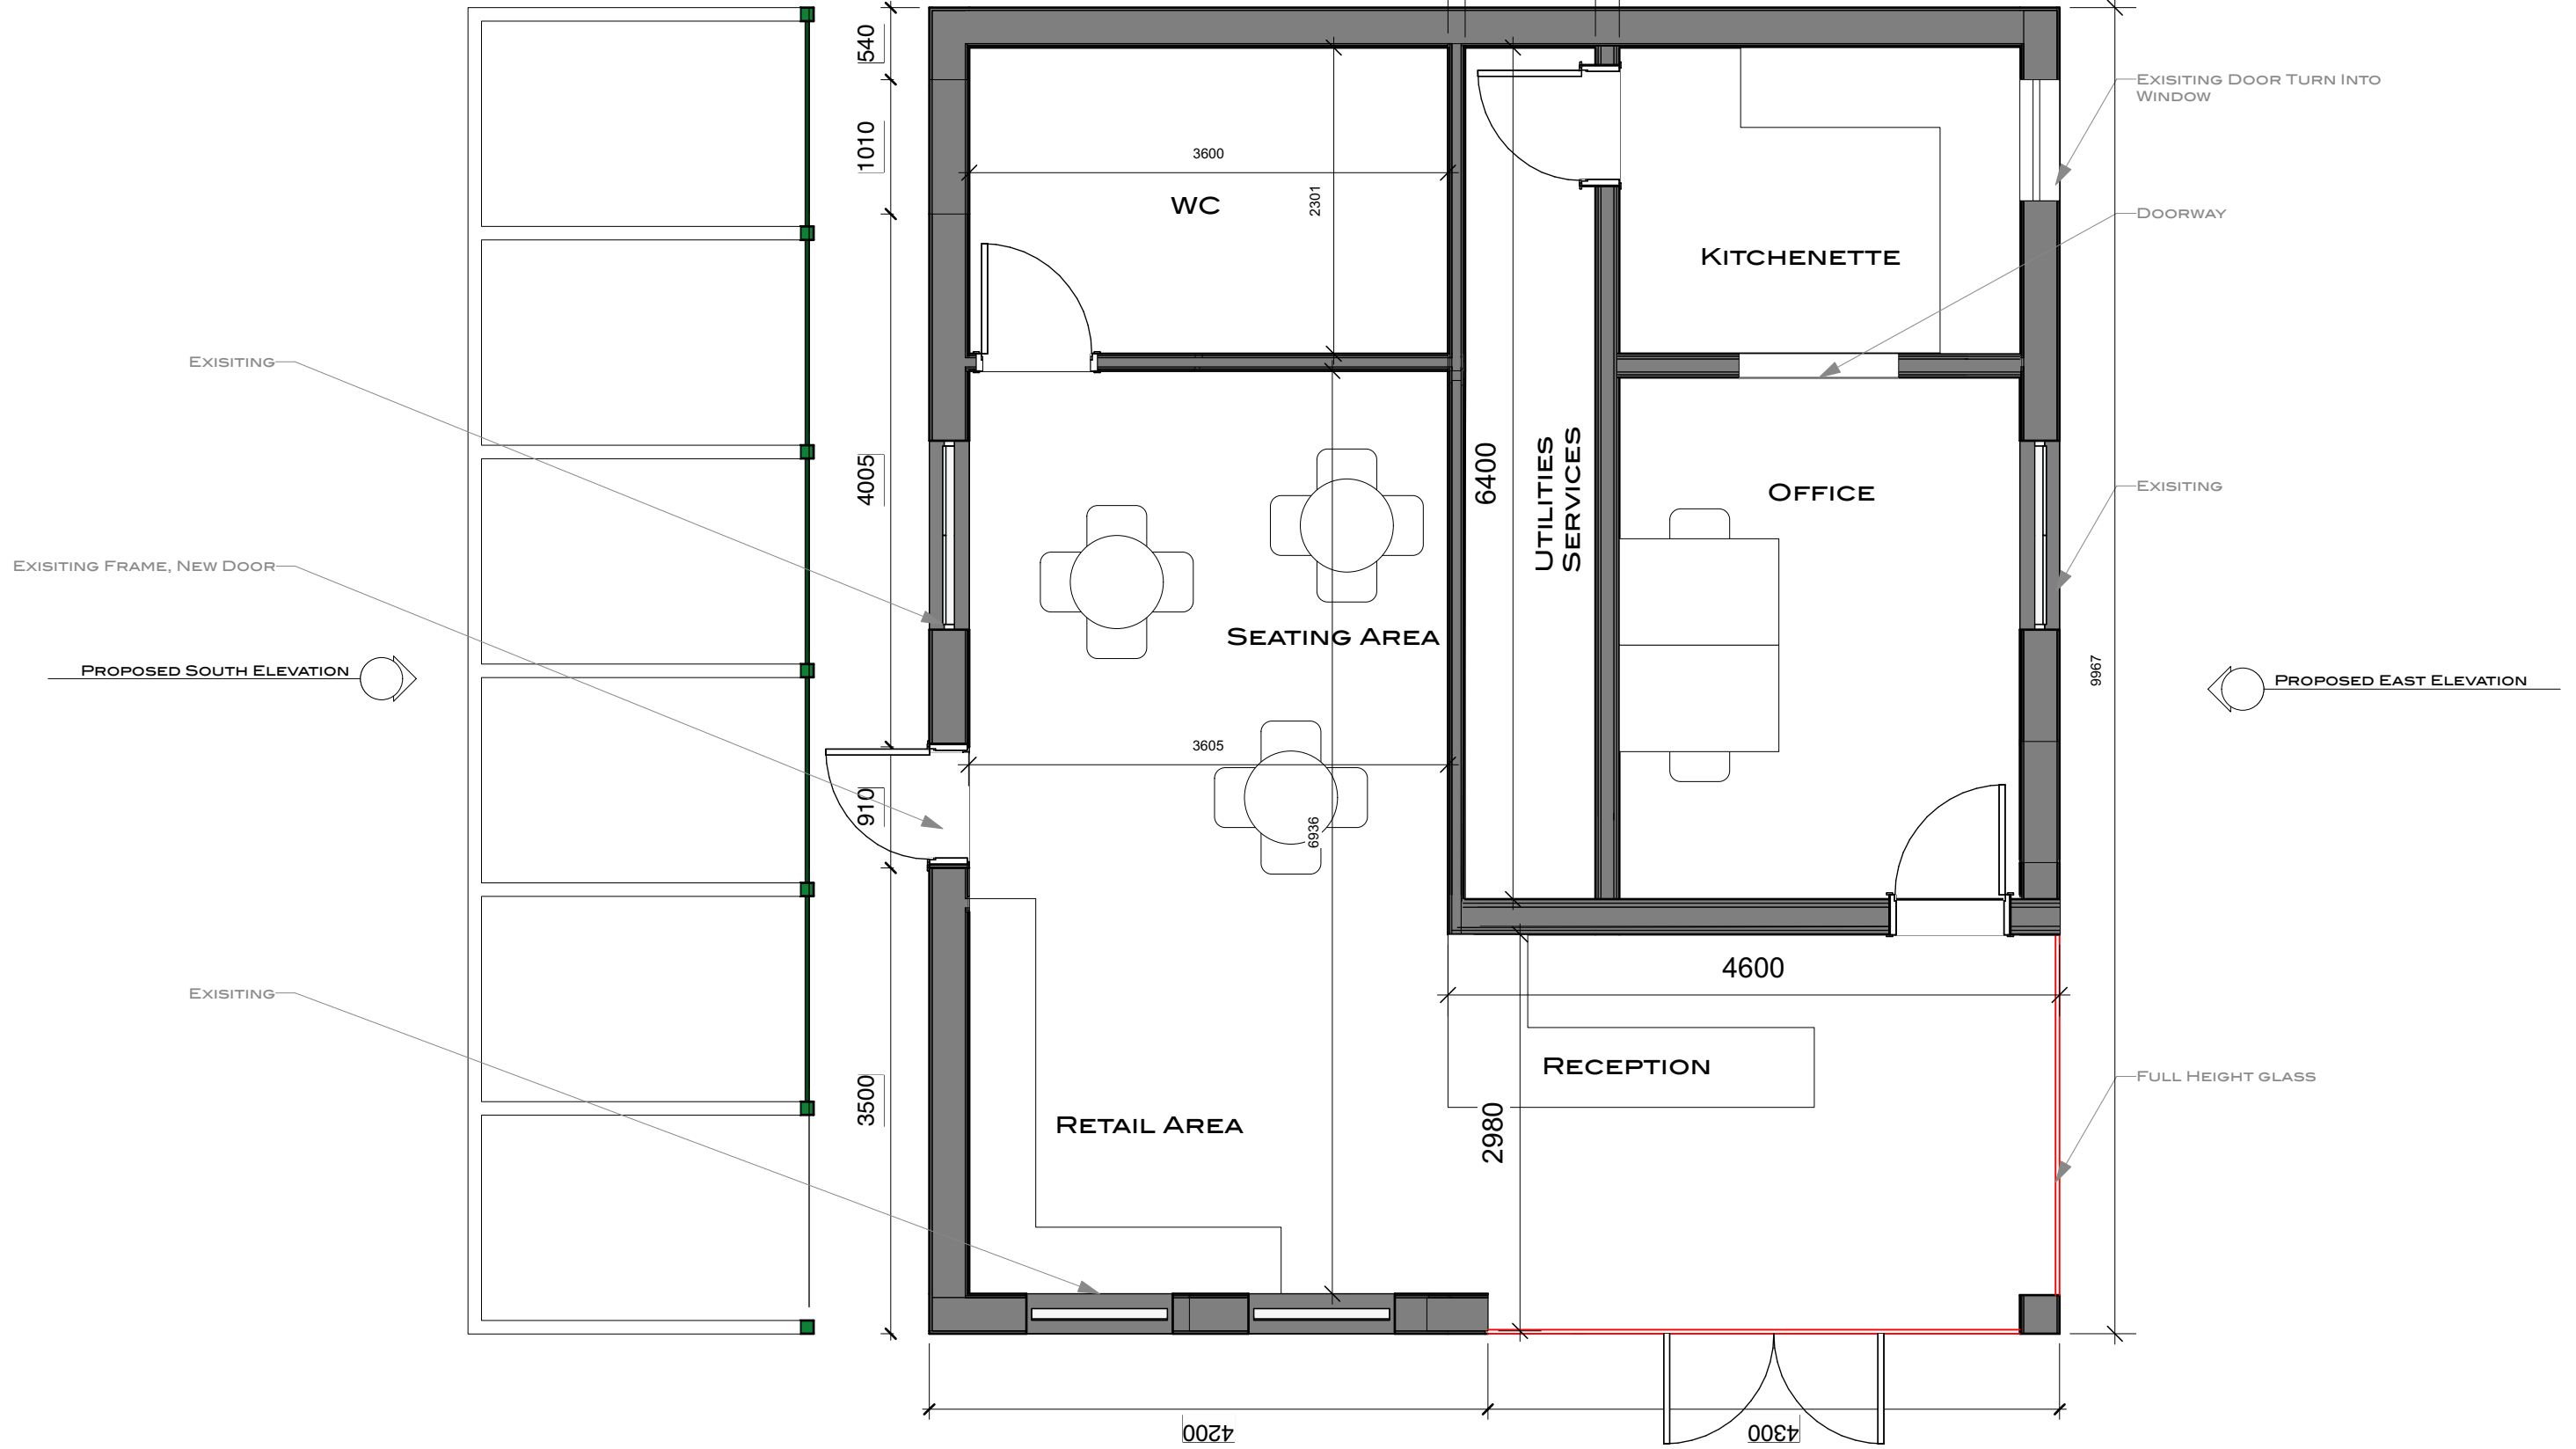

PLAN

PROPOSED SOUTH ELEVATION