

Note;

All notch cuts to tops of posts are to be made prior to preservative treatment being applied.



All timber is to be treated with an approved pressure - impregnated preservative.

All timber is to be sawn softwood, sweet chestnut or larch.

All ironmongery is to be galvanised.

All timber should be stained with a dark green translucent wood stain to approval of Landscape Architect.

Posts are to be positioned at 1500mm centres, at all changes in direction and at all intersections.

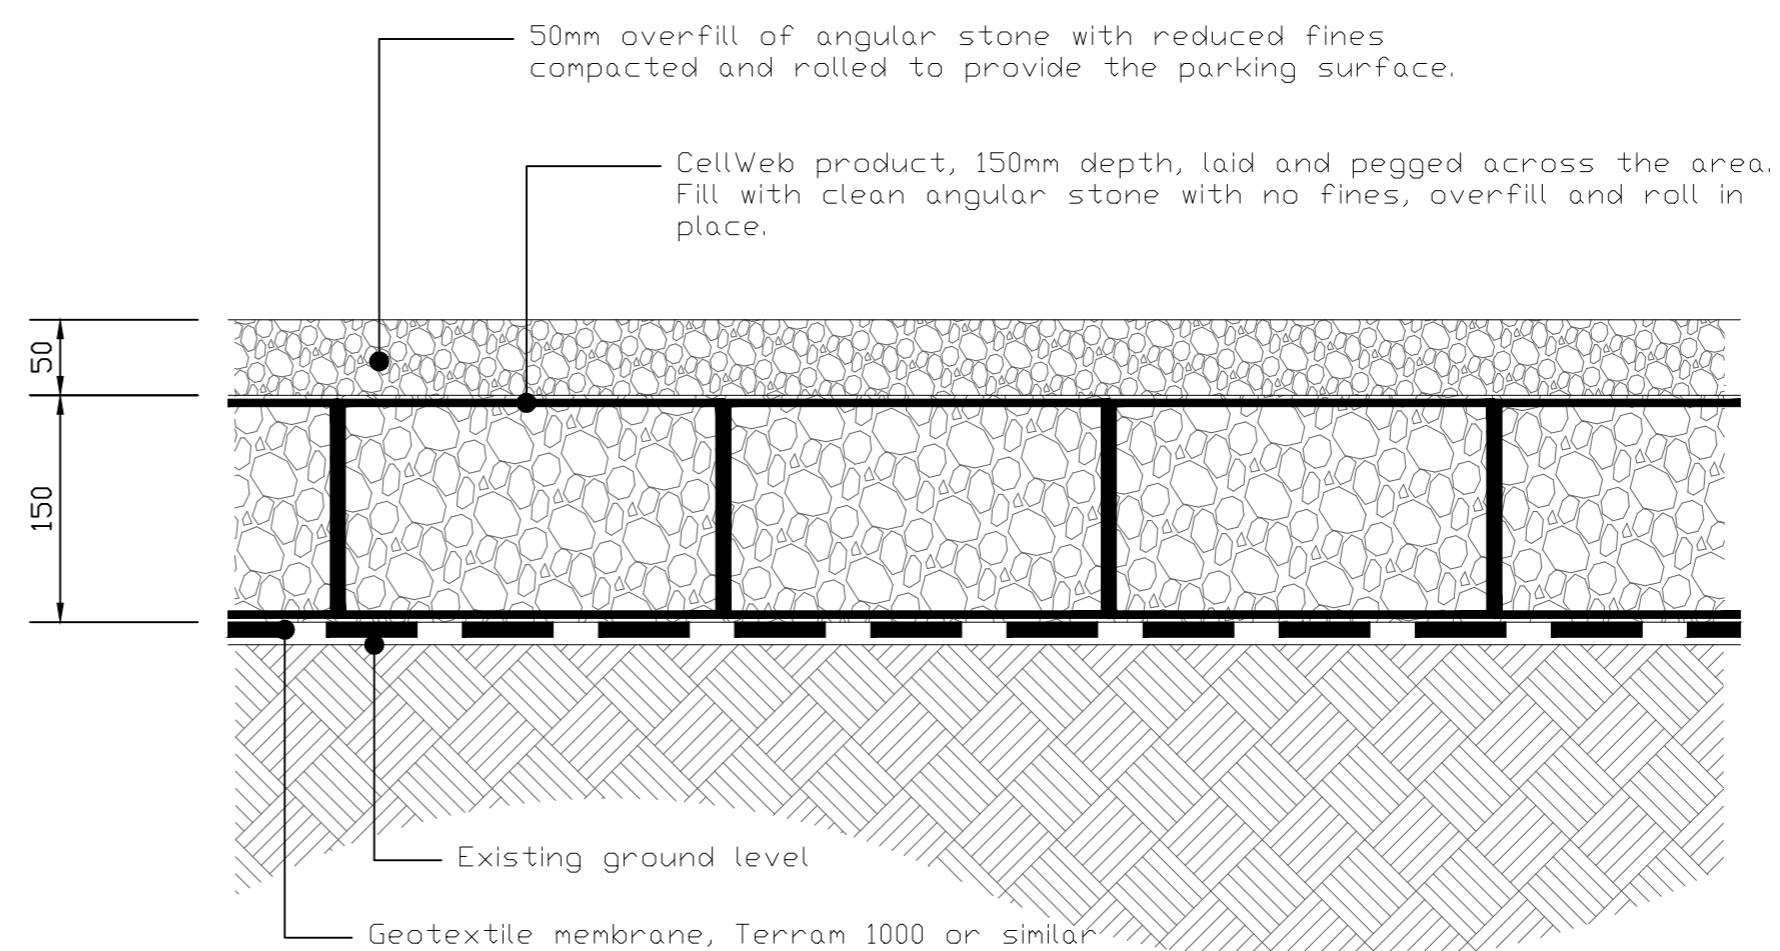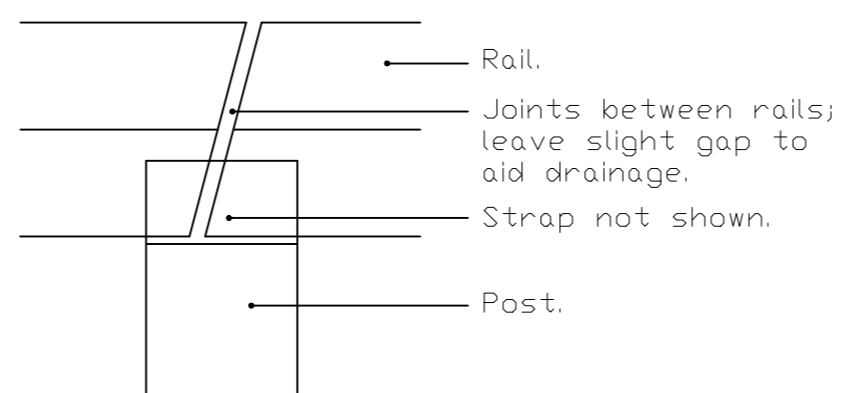

NOTES:
 Drawing for planning purposes ONLY. RIBA Stage 4 design development needed prior to construction.
 Architectural drawing provided by others and interpolated into the site layout and landscape arrangement.
 All site layout and general arrangement anomalies are to be reported to LA for clarification.

| Rev | Details | Drawn | Ckd | Date |
|---|----------|--|------------|------|
| Project: Barnsoul Holiday Park | | | | |
| Client: Belvedere Leisure Resorts PLC | | | | |
| Drawing Title: Temporary Central Facilities Construction Details | | | | |
| Drawn: | Checked: | Scale: | Date: | |
| - | CF | 1:200 @ A2 | 21.03.2022 | |
| Project Nr: | Zone: | Loc.: | Type: | |
| 21169 | MLD | XX | CF | DR |
| Drawing Nr: | Suit.: | Rev.: | | |
| L 2004 | - | P1 | | |
| | | Halls Arms Business Centre Clitheroe Road Knowle Green Longridge Preston PR3 2YQ Tel: 0333 242 5109 www.milieulandscape.com | | |
| Please note do not scale from this drawing | | | | |