


DO NOT SCALE FROM THIS DRAWING

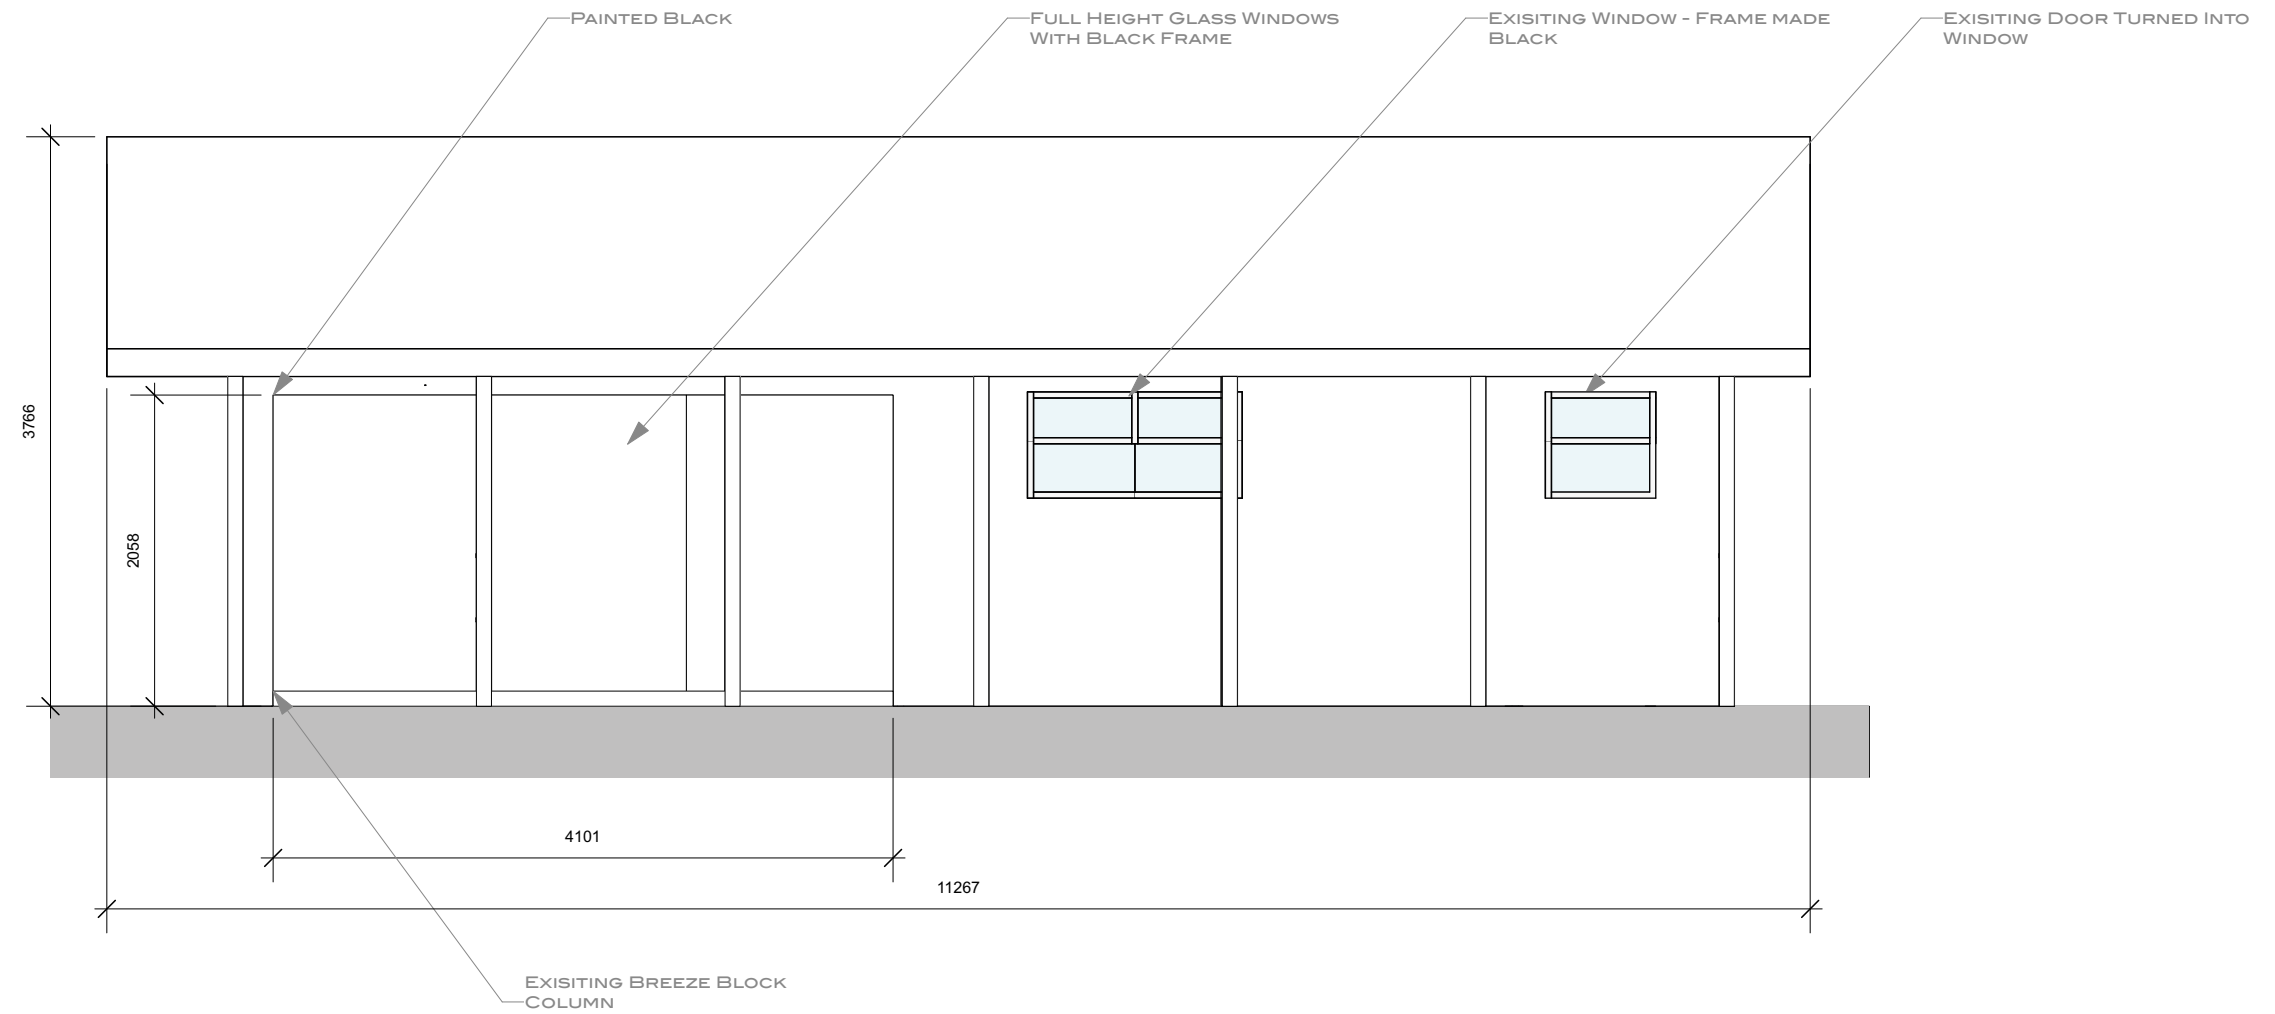

**PORPOSED EAST ELEVATION**