


DO NOT SCALE FROM THIS DRAWING

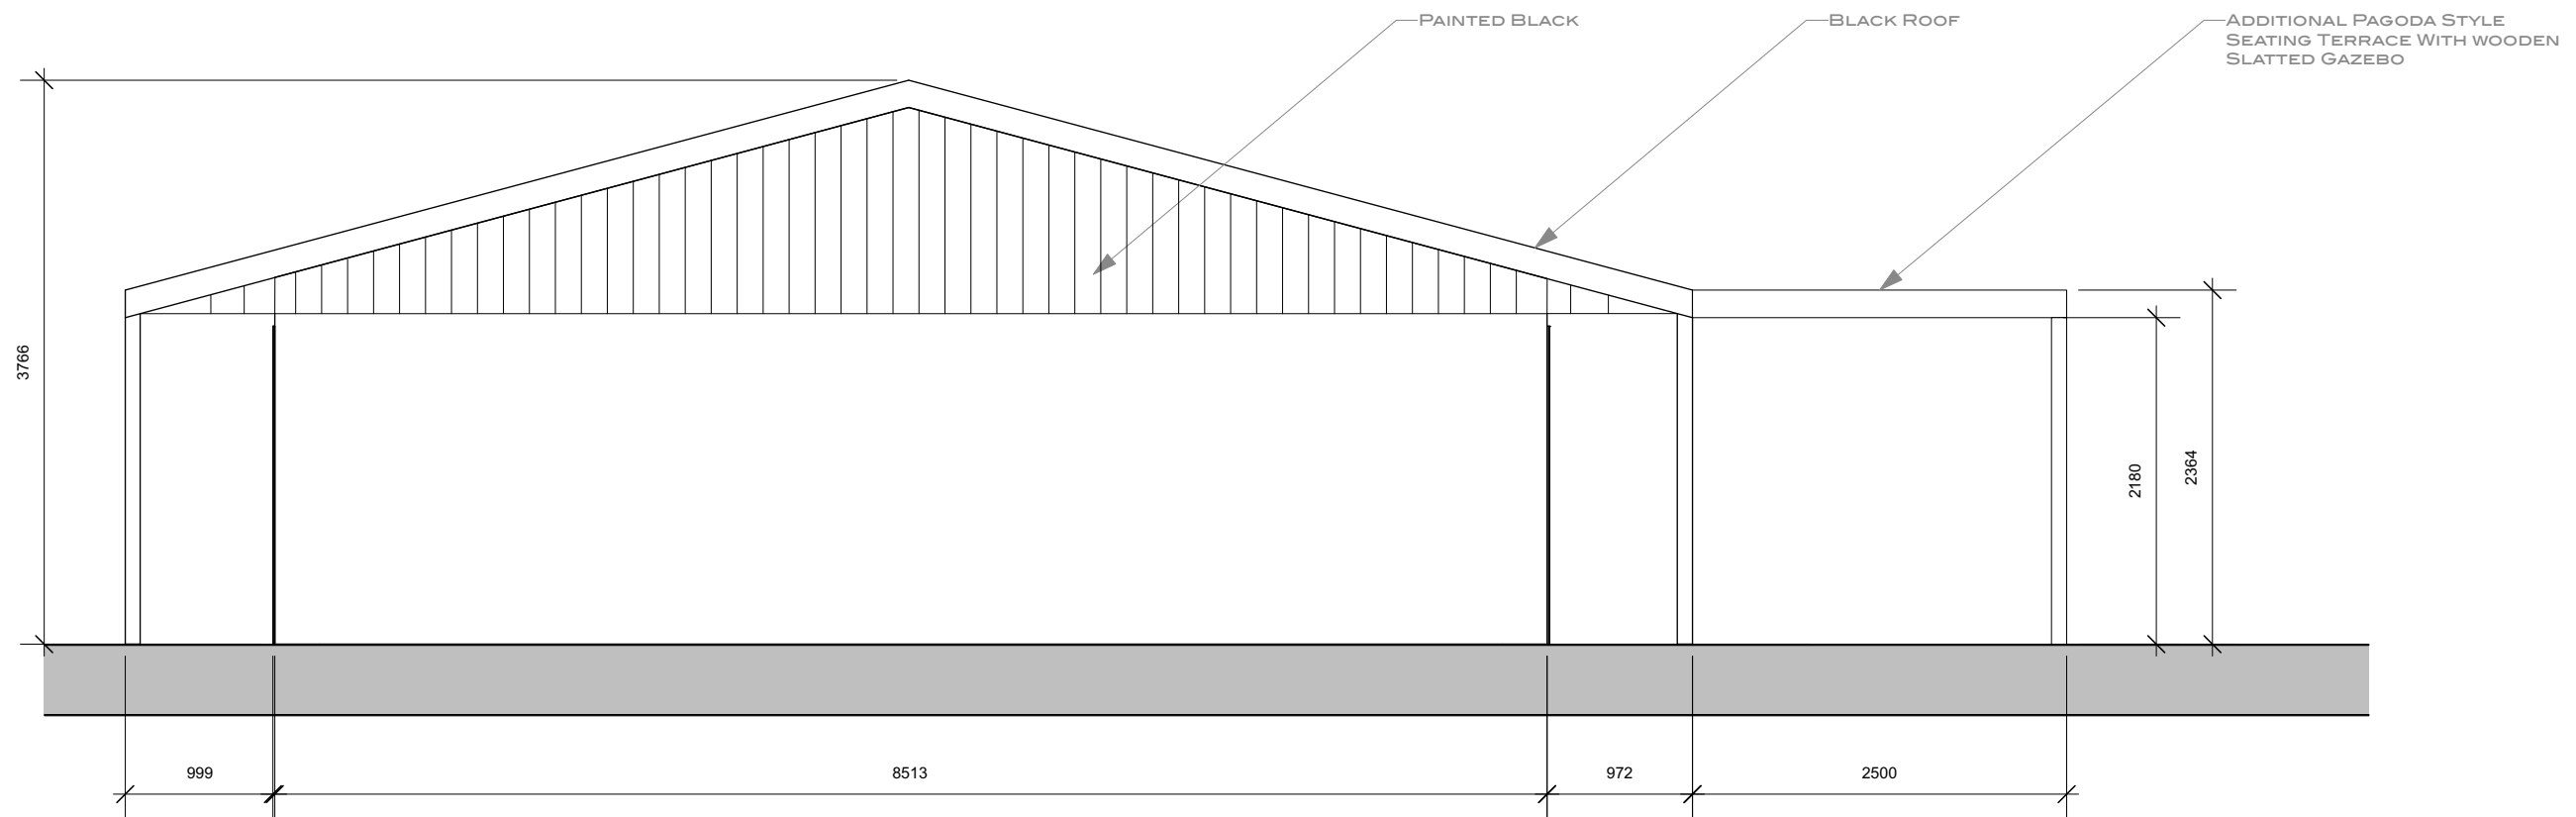

PROPOSED NORTH ELEVATION