
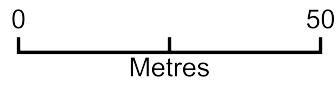


49 Parton Road

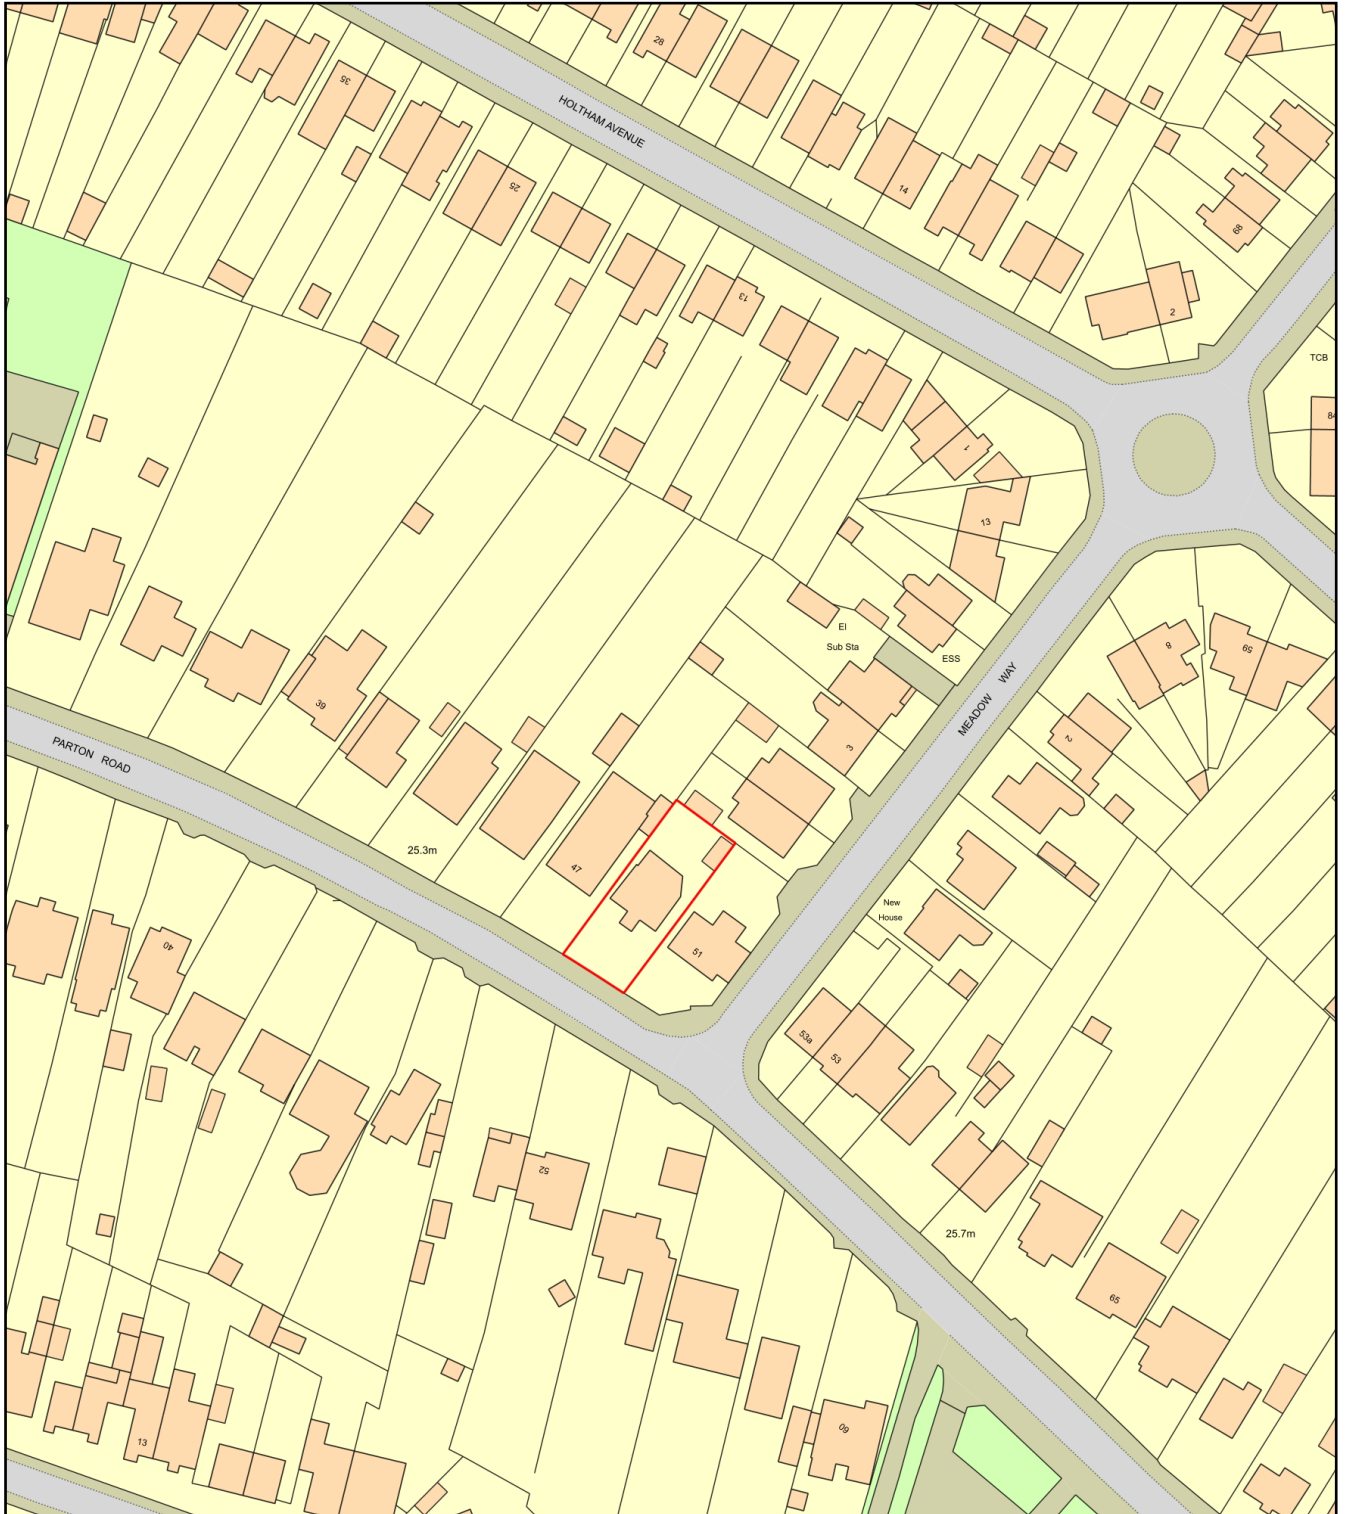

Plan Produced for: SP

Date Produced: 02 Apr 2022

Plan Reference Number: TQRQM22092120142701

Scale: 1:1250 @ A4