


EXISTING GROUND FLOOR PLAN

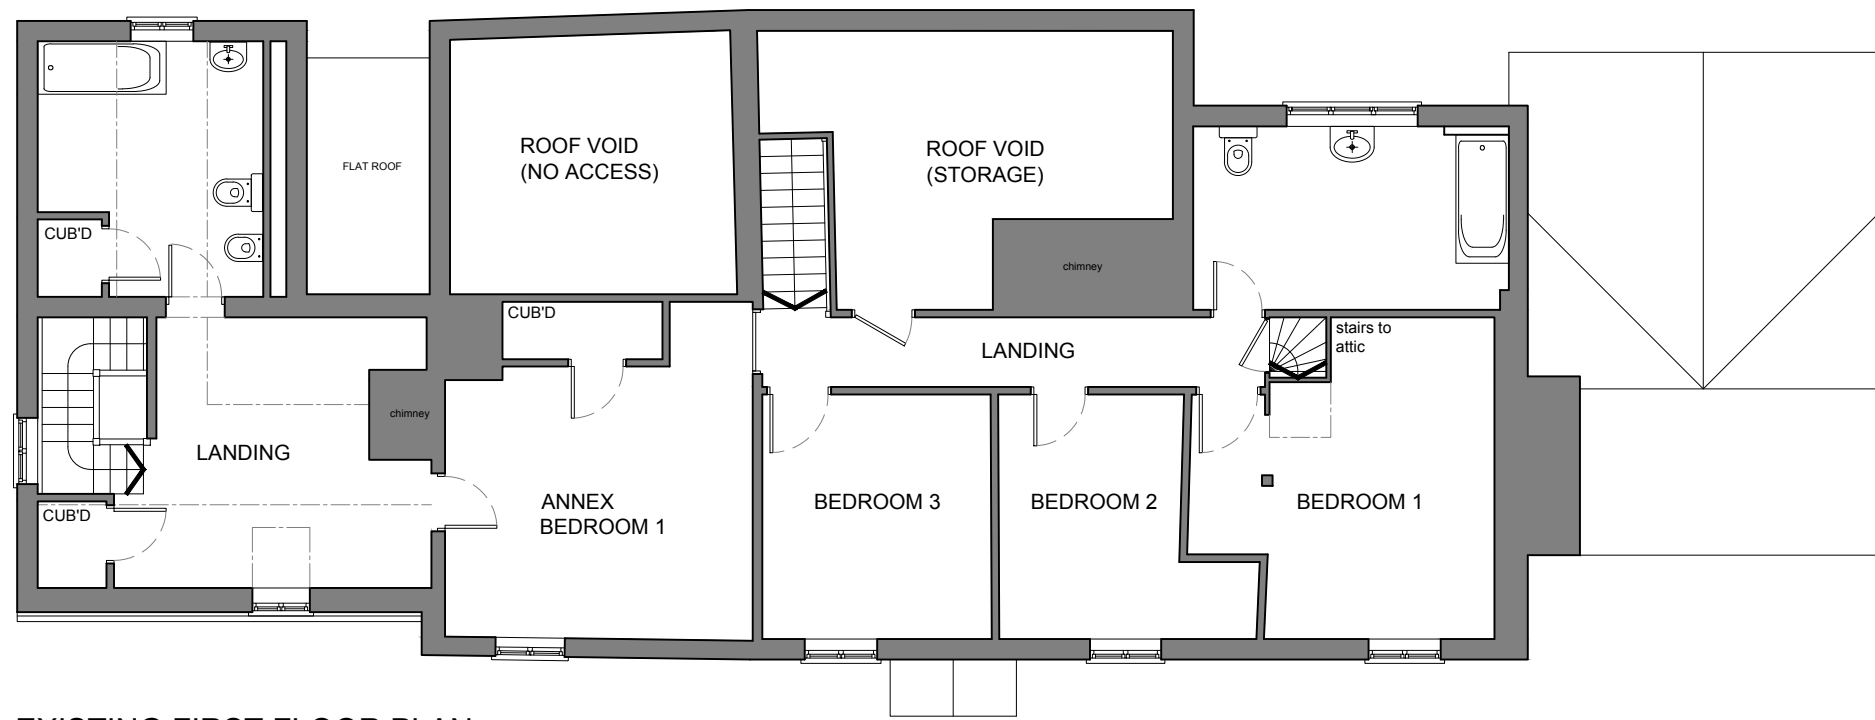

EXISTING FIRST FLOOR PLAN