

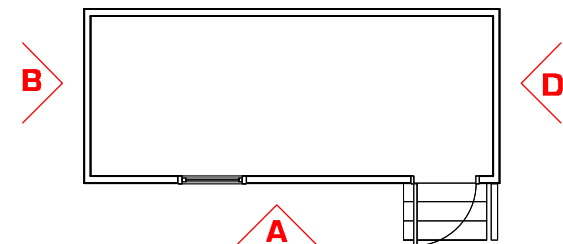
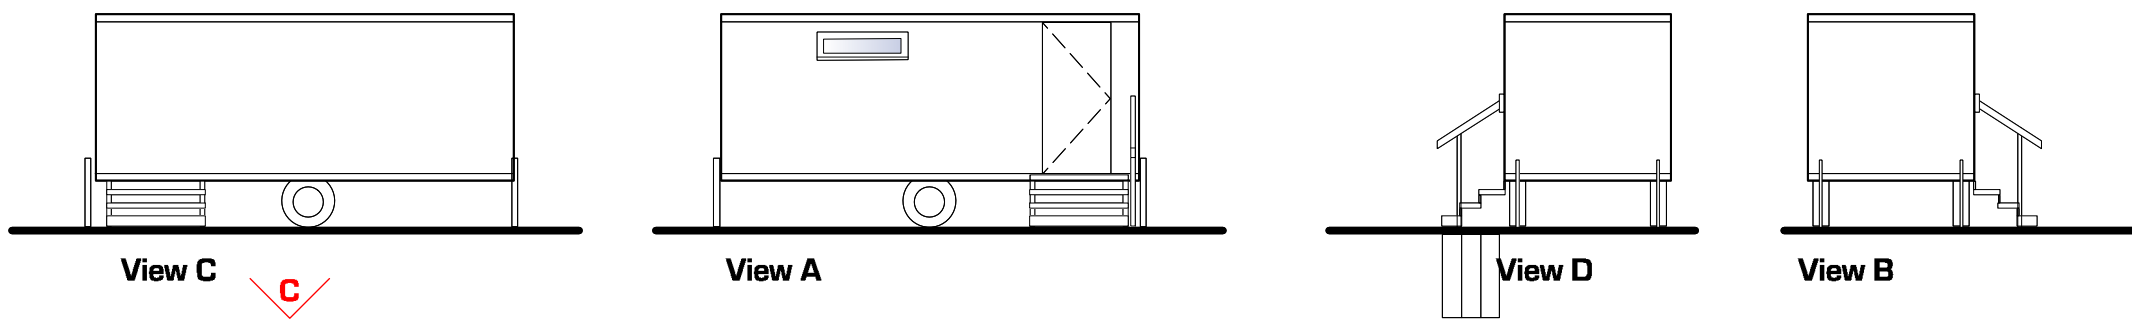




Note :
 Planning issue only, not for construction.
 This drawing and design is protected under
 copyright, and it shall not be reproduced in whole
 or part without our prior consent.
 ©TheRPP2022

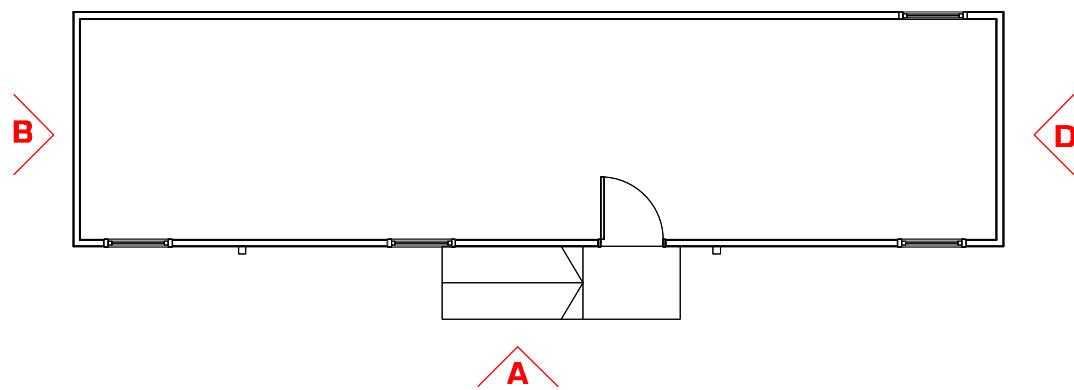


Mobile toilet block

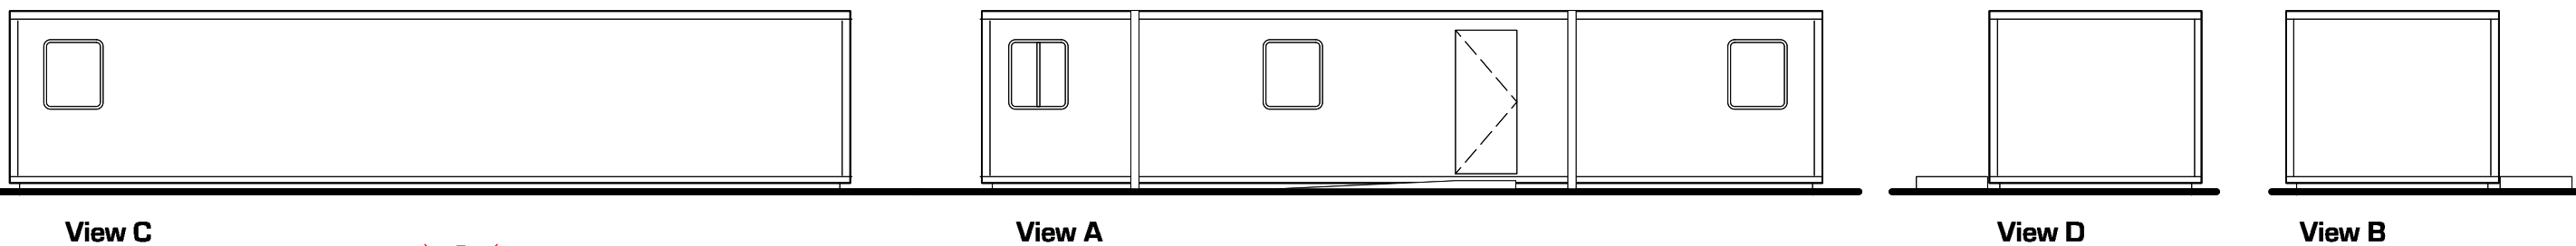

Mobile utility block

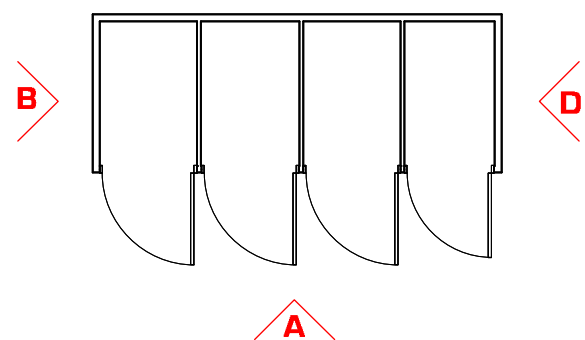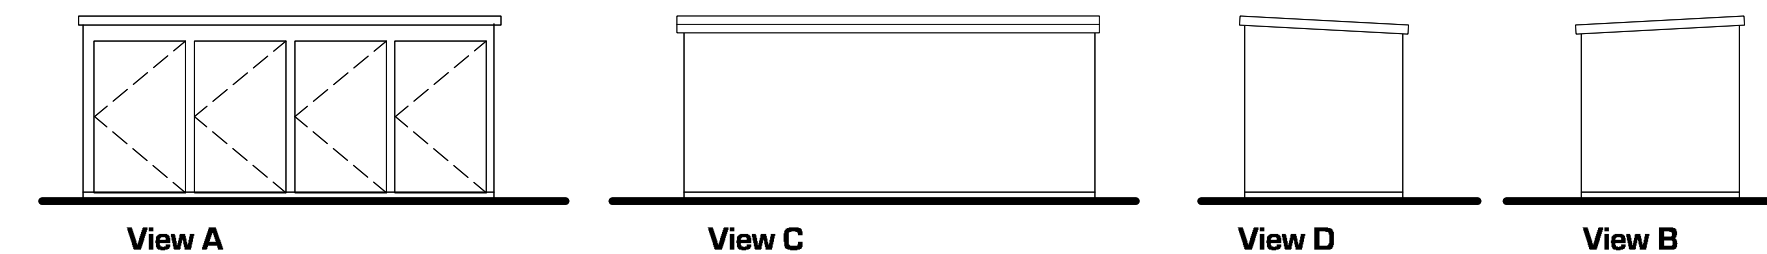

Mobile shower block

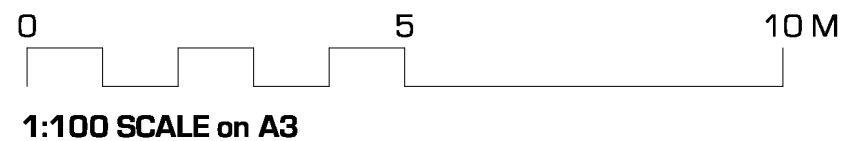

THE RURAL PLANNING PRACTICE

CIRENCESTER 01285 323200 | CRANBROOK 01580 201888
office@TheRPP.co.uk www.theruralplanningpractice.co.uk

ISSUE : PLANNING

Client	Hever Camping	
Site	Wilderness Farm Wilderness Lane, Hever Kent TN8 7LP	
Drawing Title	Change of use from agricultural to grass camping pitches Mobile toilet and Shower Blocks	
Scale	1:100 on A3	Drawing No. 5014 04
Date	Apr 2022	Rev