


Notes
 ALL LEVELS ARE IN METRES AND ARE RELATED TO AN ASSUMED DATUM RECORDED AT INTERNAL FINISHED FLOOR LEVEL IN THE CONSERVATORY [50.00m]

Survey Key
 mh man hole
 g gulley
 rwp rainwater pipe
 svp soil vent pipe
 fc floor to cill height
 ch cill to head height
 cl cover level
 il invert level
 +10.00 spot height
 2.40 ceiling height
 u/s2.45 soffit height
 gate
 radiator

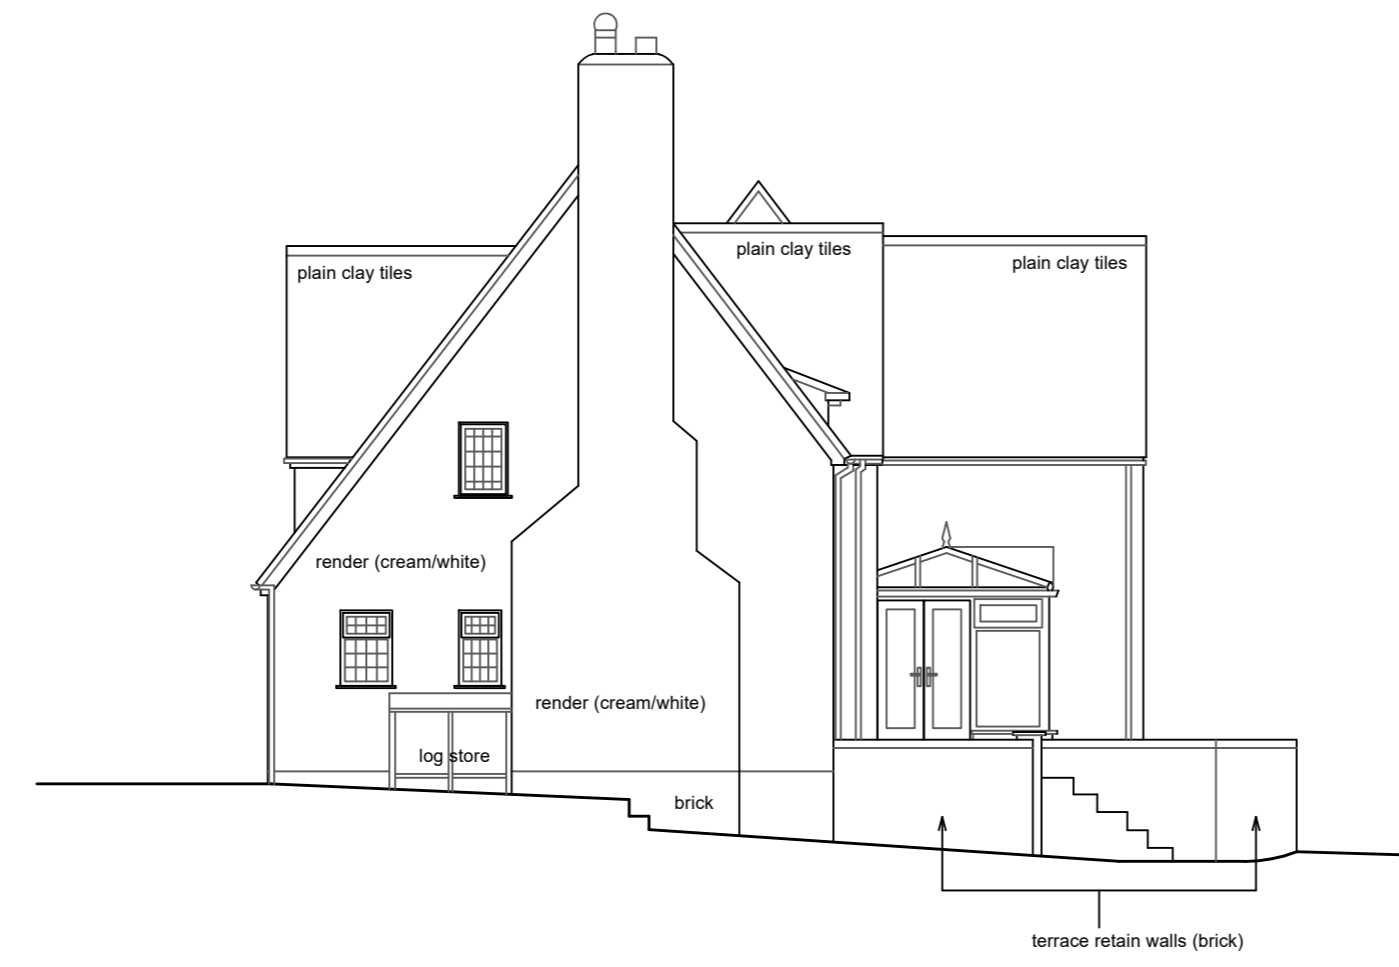

Sam North
 Unit 19, Apollo Park, Wroxton, Oxfordshire
 07776 206435

Project Hillford House
 Barford
 Warwickshire

Title Side Elevation Survey

Date November 2021

Scale 1:100 @ A3

Dwg No 0547-007

Rev -

