


Notes
 ALL LEVELS ARE IN METRES AND ARE RELATED TO AN ASSUMED DATUM RECORDED AT INTERNAL FINISHED FLOOR LEVEL IN THE CONSERVATORY [50.00m]

Survey Key

mh	man hole
g	gully
rwp	rainwater pipe
svp	soil vent pipe
fc	floor to cill height
ch	cill to head height
cl	cover level
il	invert level
+10.00	spot height
2.40	ceiling height
u/s2.45	soffit height
	gate
	radiator

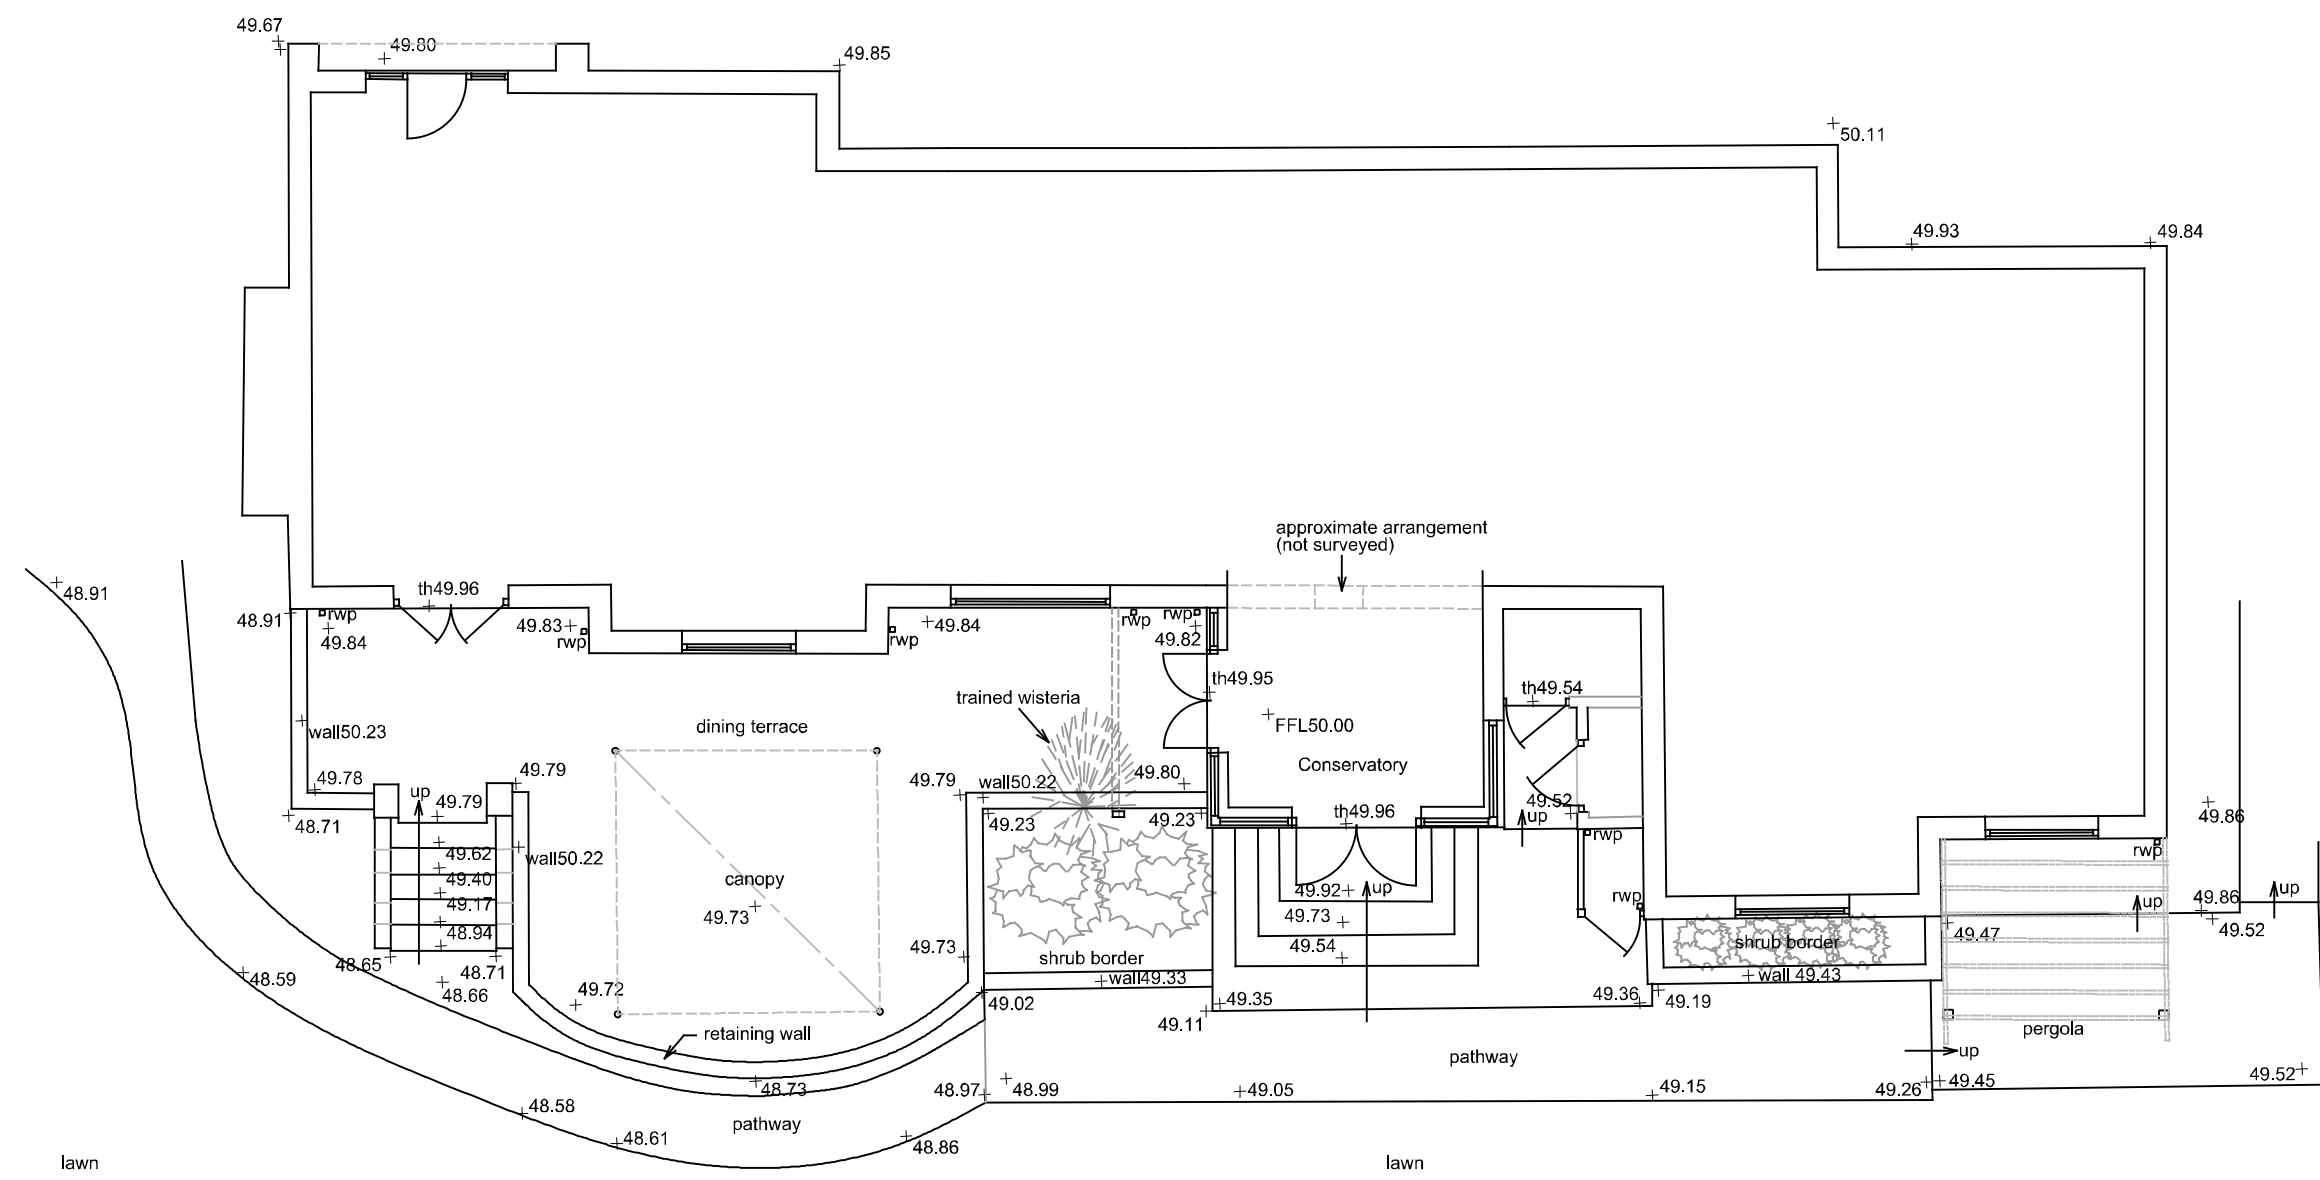

Sam North
 Unit 19, Apollo Park, Wroxton, Oxfordshire
 07776 206435

Project Hillford House
 Barford
 Warwickshire

Title Partial External GF Plan Survey of
 the Rear Terrace

Date November 2021

Scale 1:100 @ A3

Dwg No 0547-001

Rev -

