


PROPOSED UPPER GROUND FLOOR PLAN




PROPOSED LOWER GROUND FLOOR PLAN

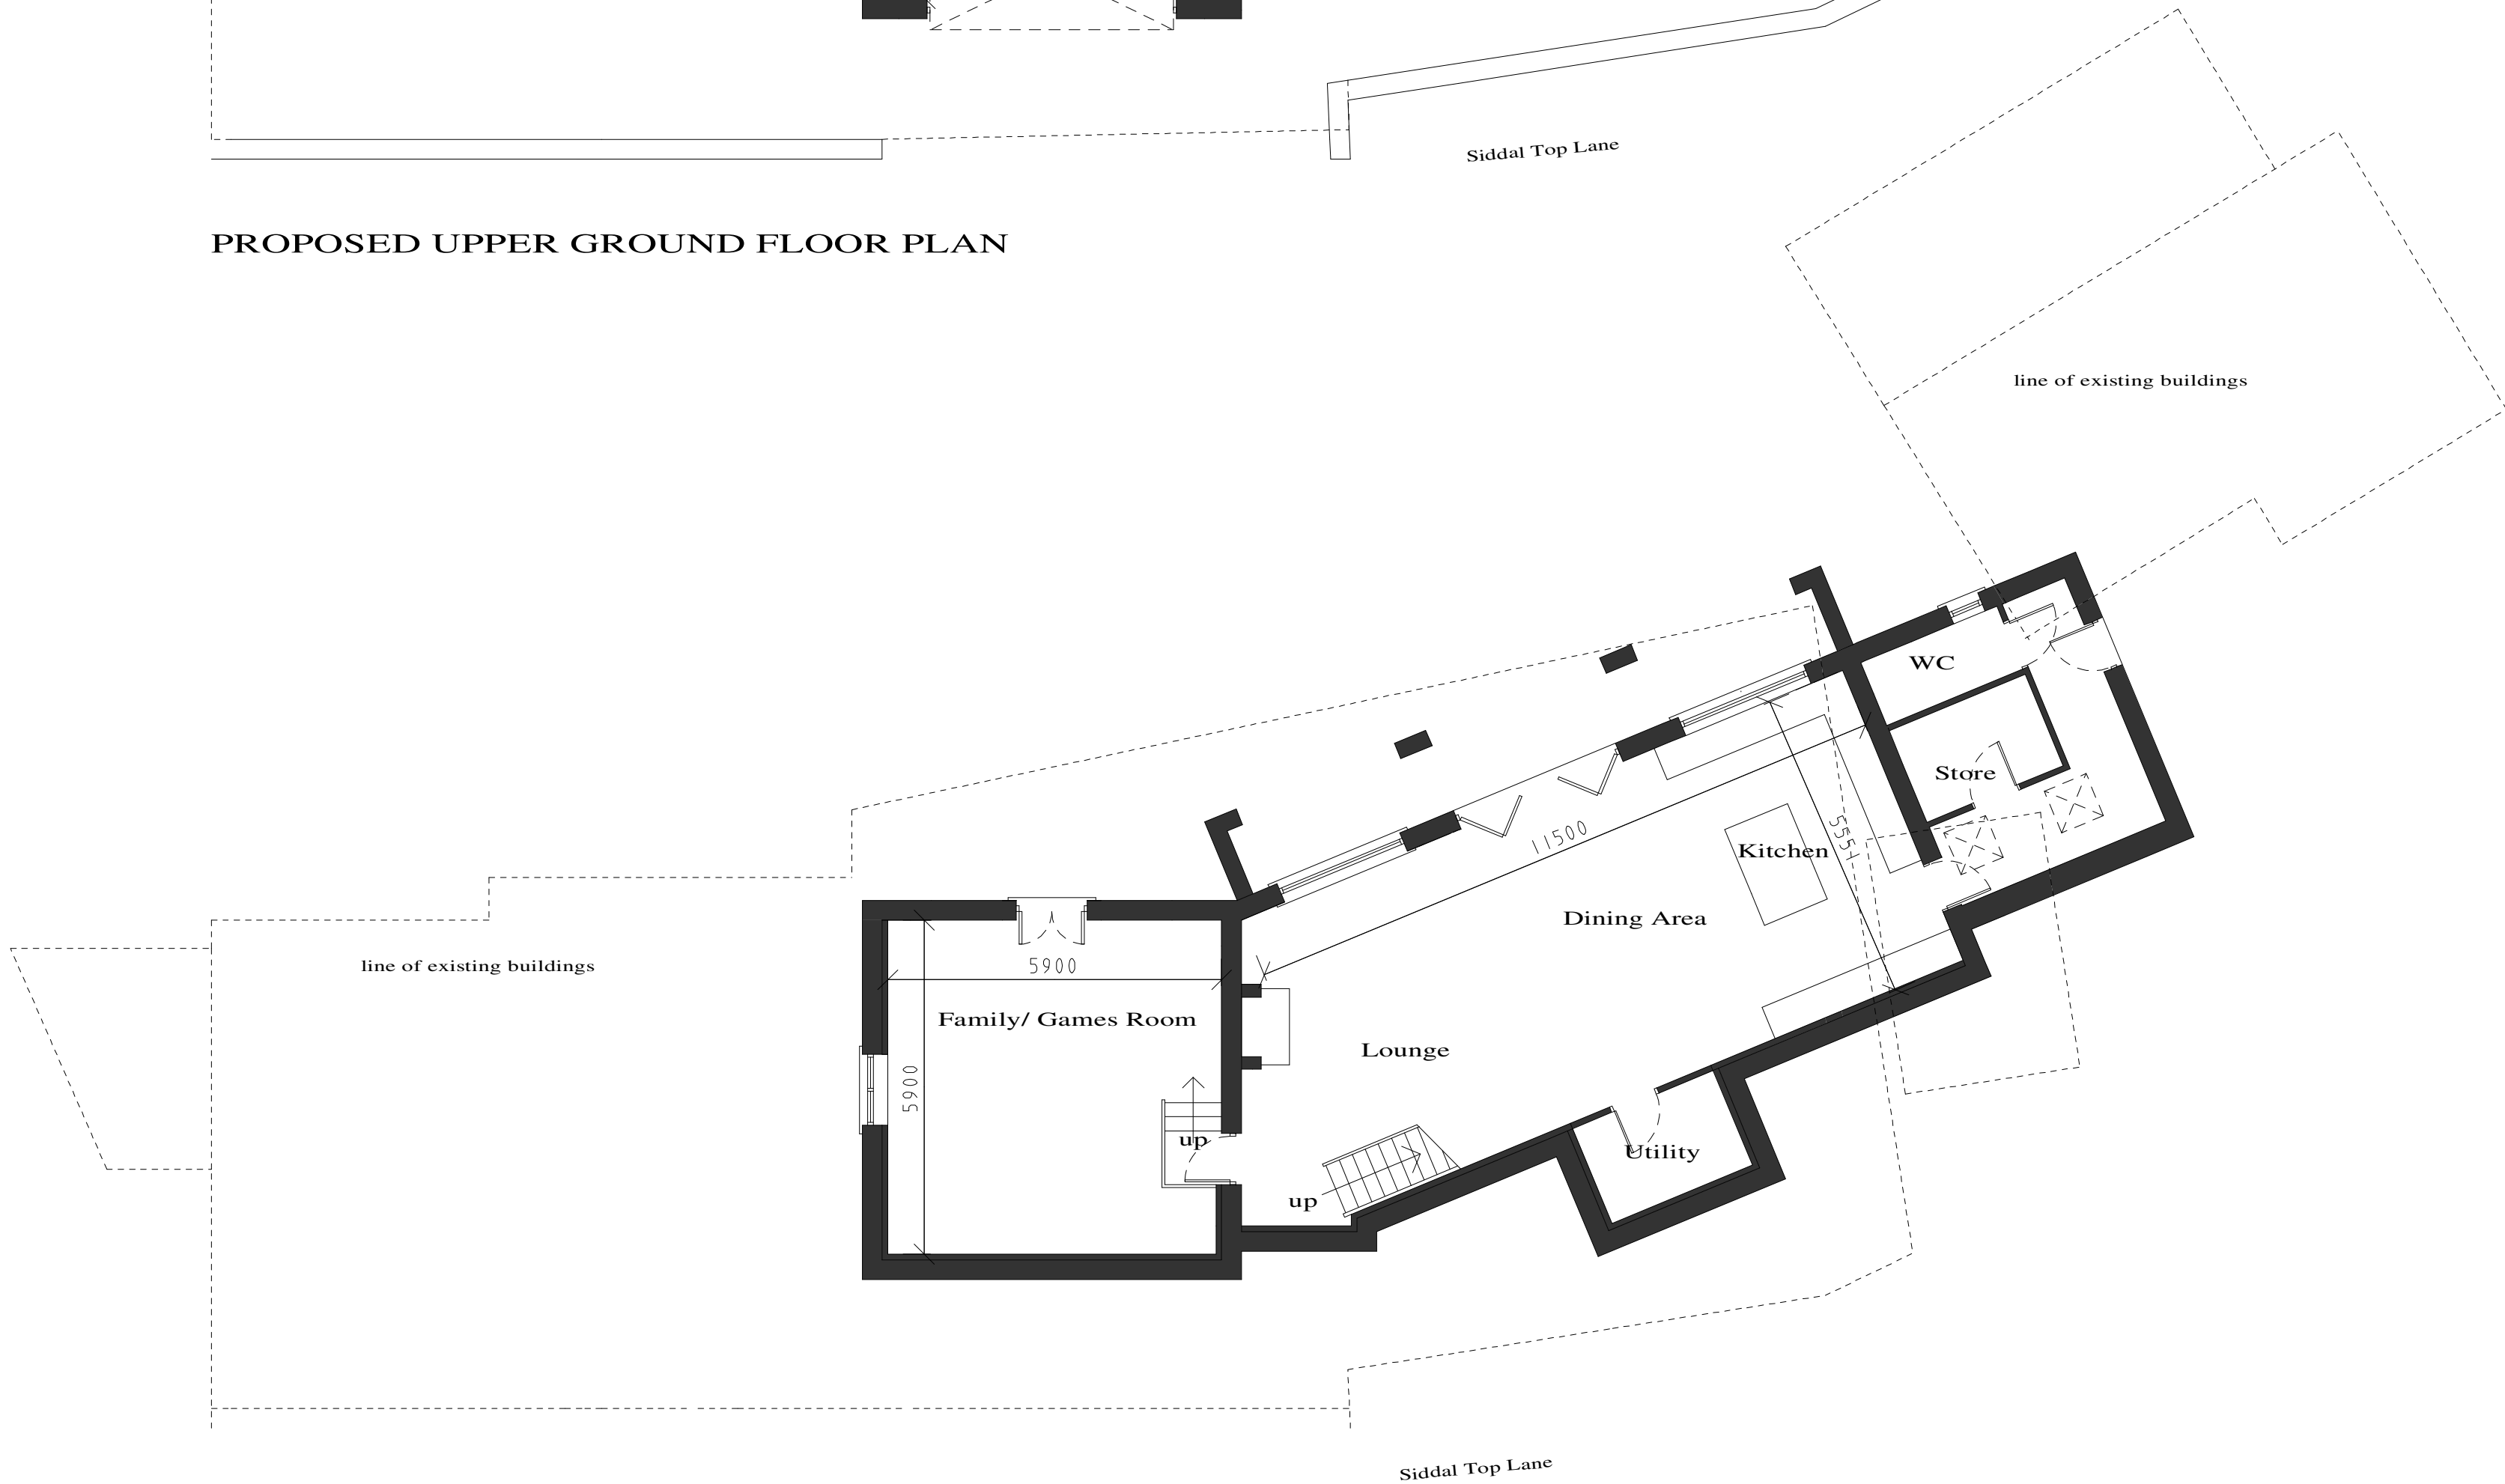

PROPOSED EAST ELEVATION



PROPOSED WEST ELEVATION

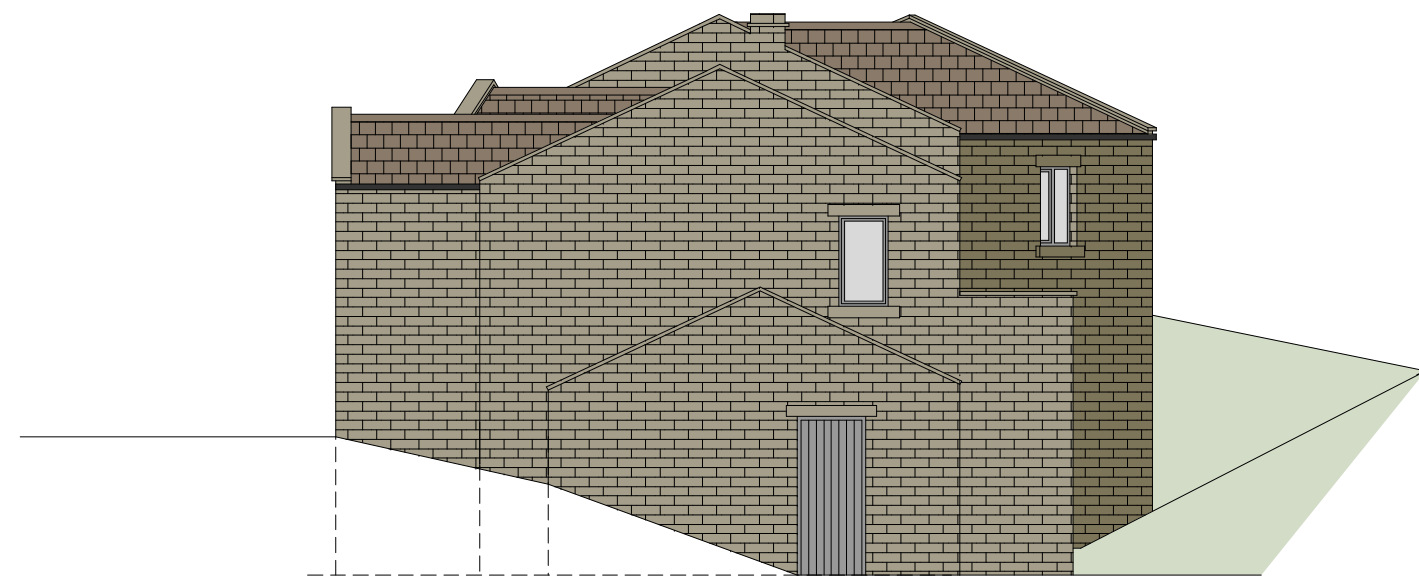

PROPOSED NORTH ELEVATION

Rev. F. Existing added. 16/1/22  
Rev. E. Layout amended. 16/6/21  
Rev. D. Layout amended. 12/4/21  
Rev. C. Layout amended. 12/4/17  
Rev. B. Layout amended. 11/4/17  
Rev. A. Layout amended. 5/4/17

Architectural Design Services  
**ANDREW C. JONES**  
HND Building ( Arch. Tech )

c/o G1 Keep Safe Ltd.  
Bailey Hall Road  
Halifax HX3 9XJ  
West Yorkshire

client	V. Jackson & J. Thomas	
project	Proposed dwelling on site of redundant agricultural buildings at Siddal Top Lane, Halifax	
title	Proposed plans and elevations	
dwg.	scale	date
375/02 F	1:100@A1	May 16
Refer to figured dimensions only. If in doubt, refer to drawer before work starts. This drawing along with the information and design shown are copyright.		