


Scale 1:50

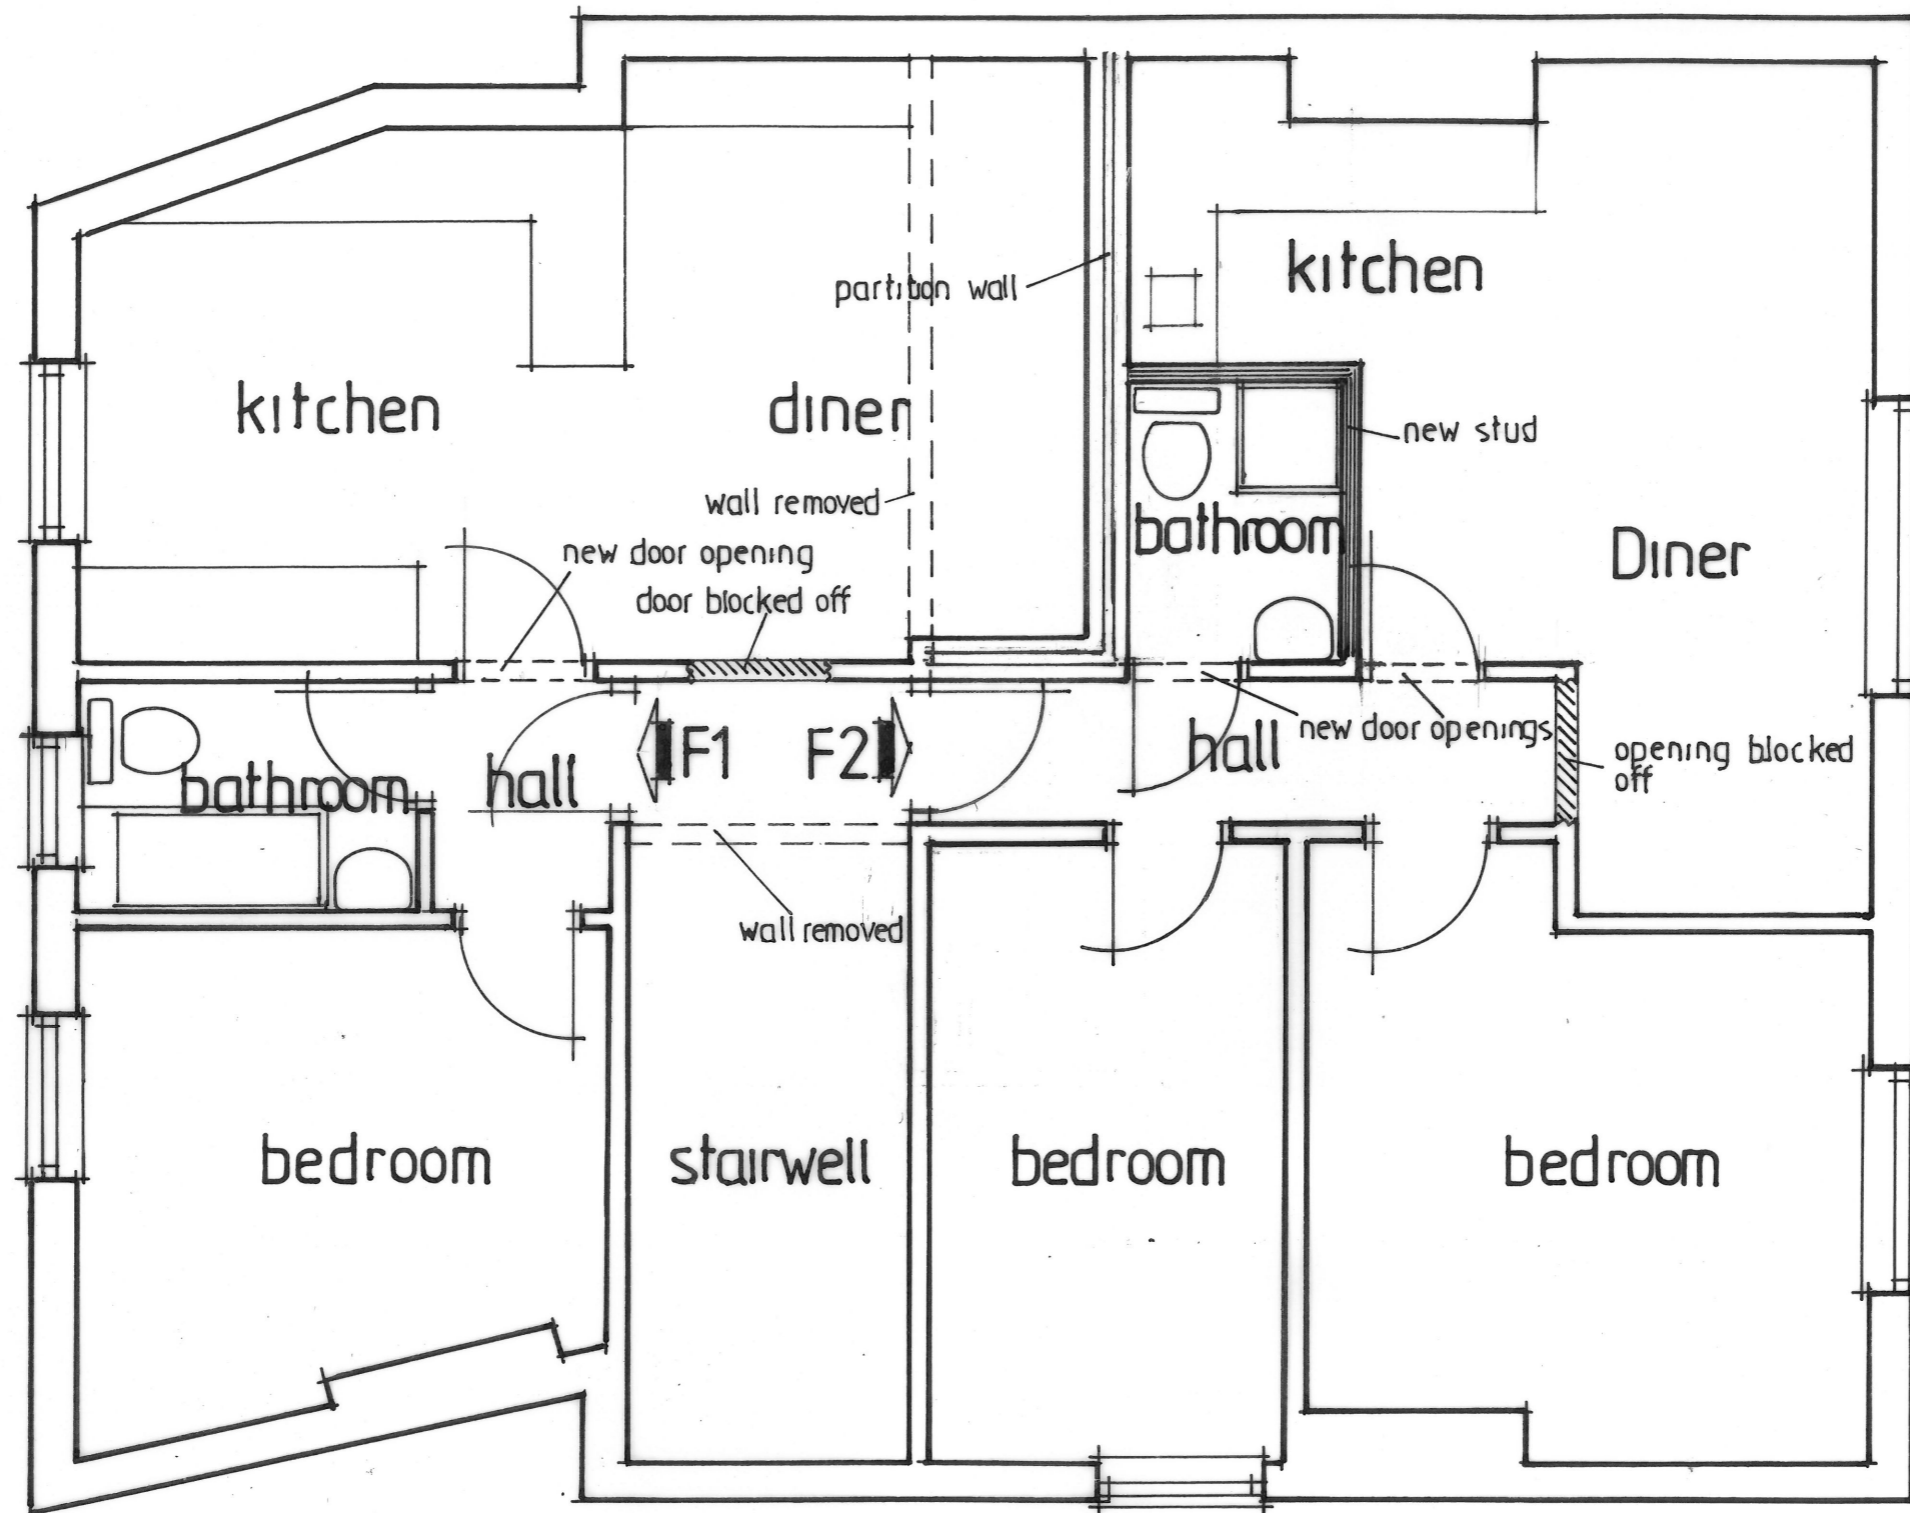


Plan Layout - Proposed - Flats 1 & 2 on First Floor

PROPOSED FLAT CONVERSION 24-28 CASTLE STREET EAST COWES

D3

Scale 1:50


(AT A3)

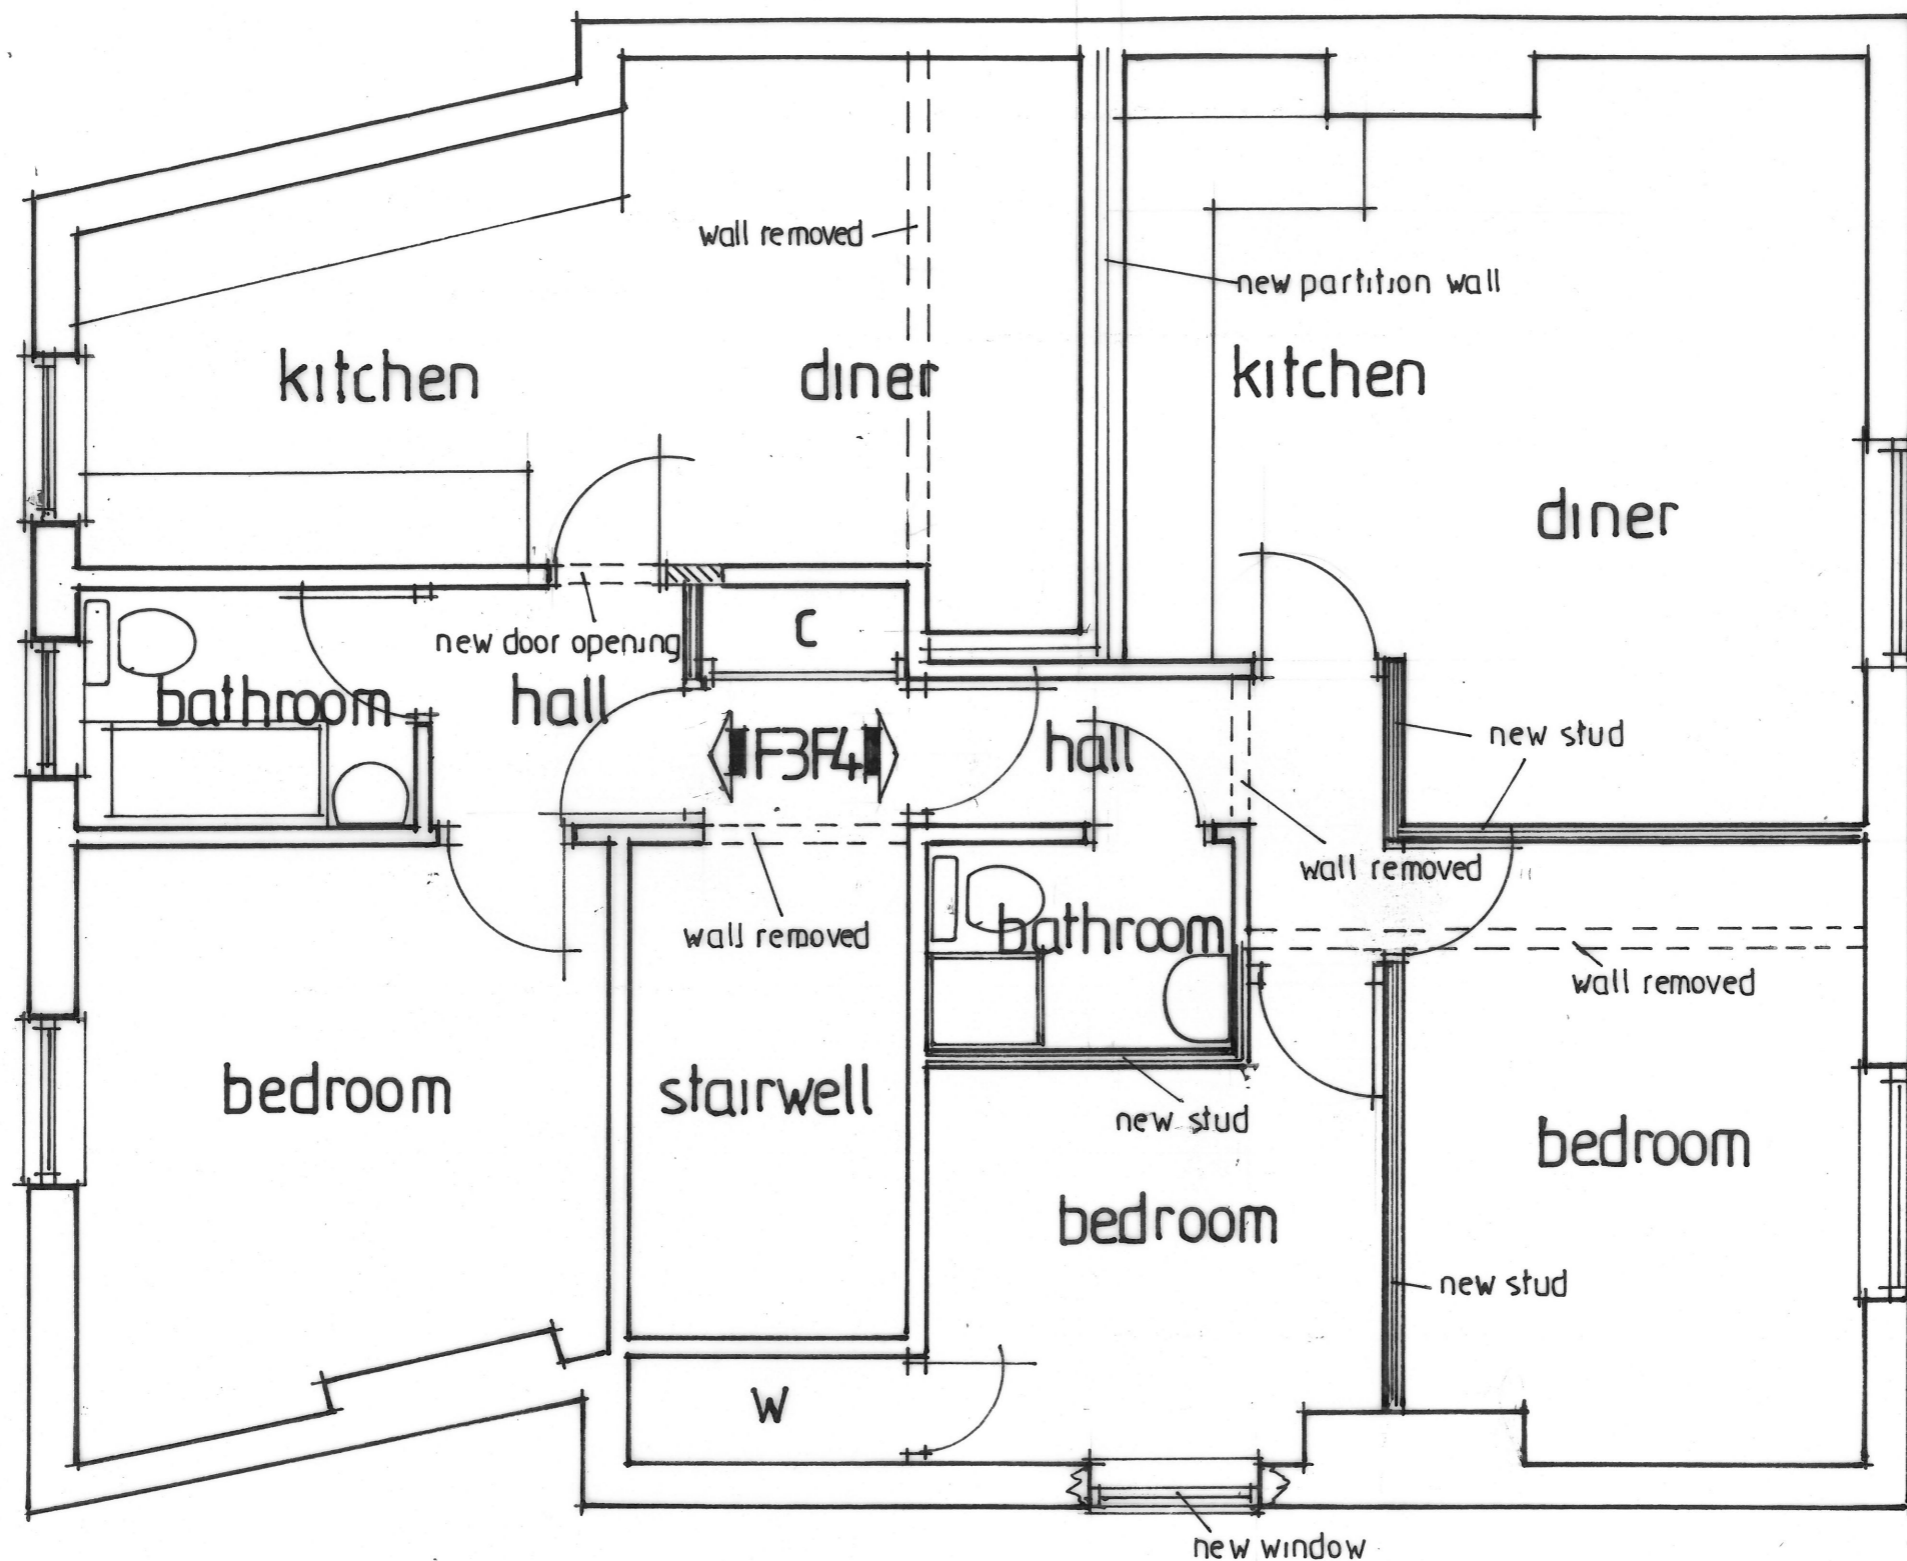

Plan Layout - Proposed - Flats 3 & 4 Second Floor

PROPOSED FLAT CONVERSION 24-28 CASTLE STREET EAST COWES D4

Scale 1:50
(AT A3)

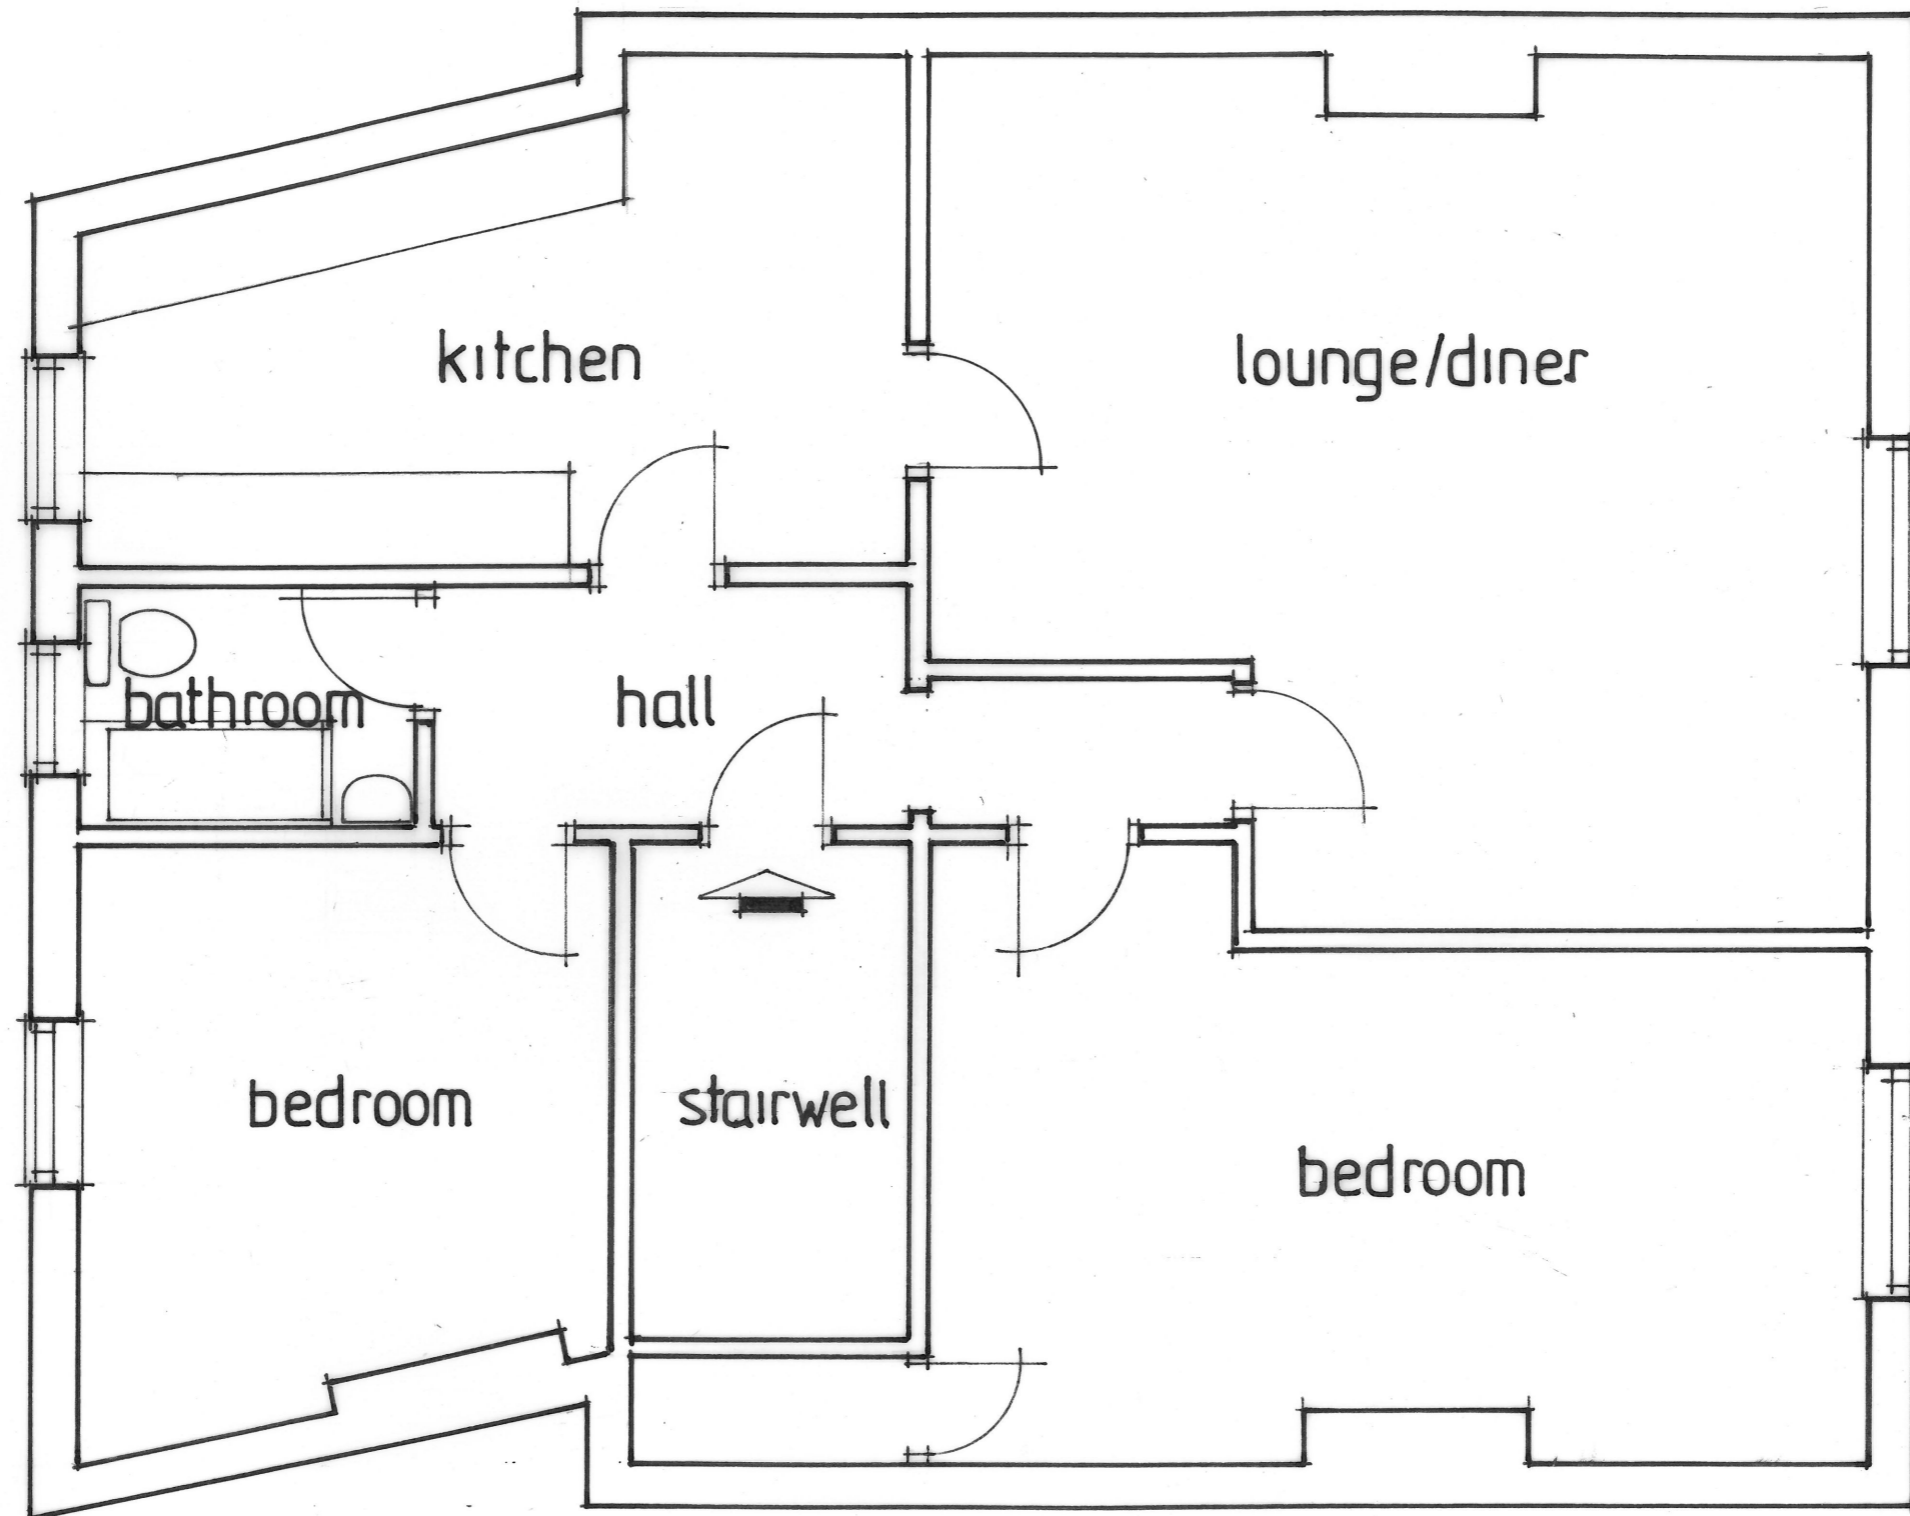


Plan Layout - Existing - Second Floor

Flat 2

PROPOSED FLAT CONVERSION 24-28 CASTLE STREET EAST COWES D2

Scale 1:50

(AT A3)

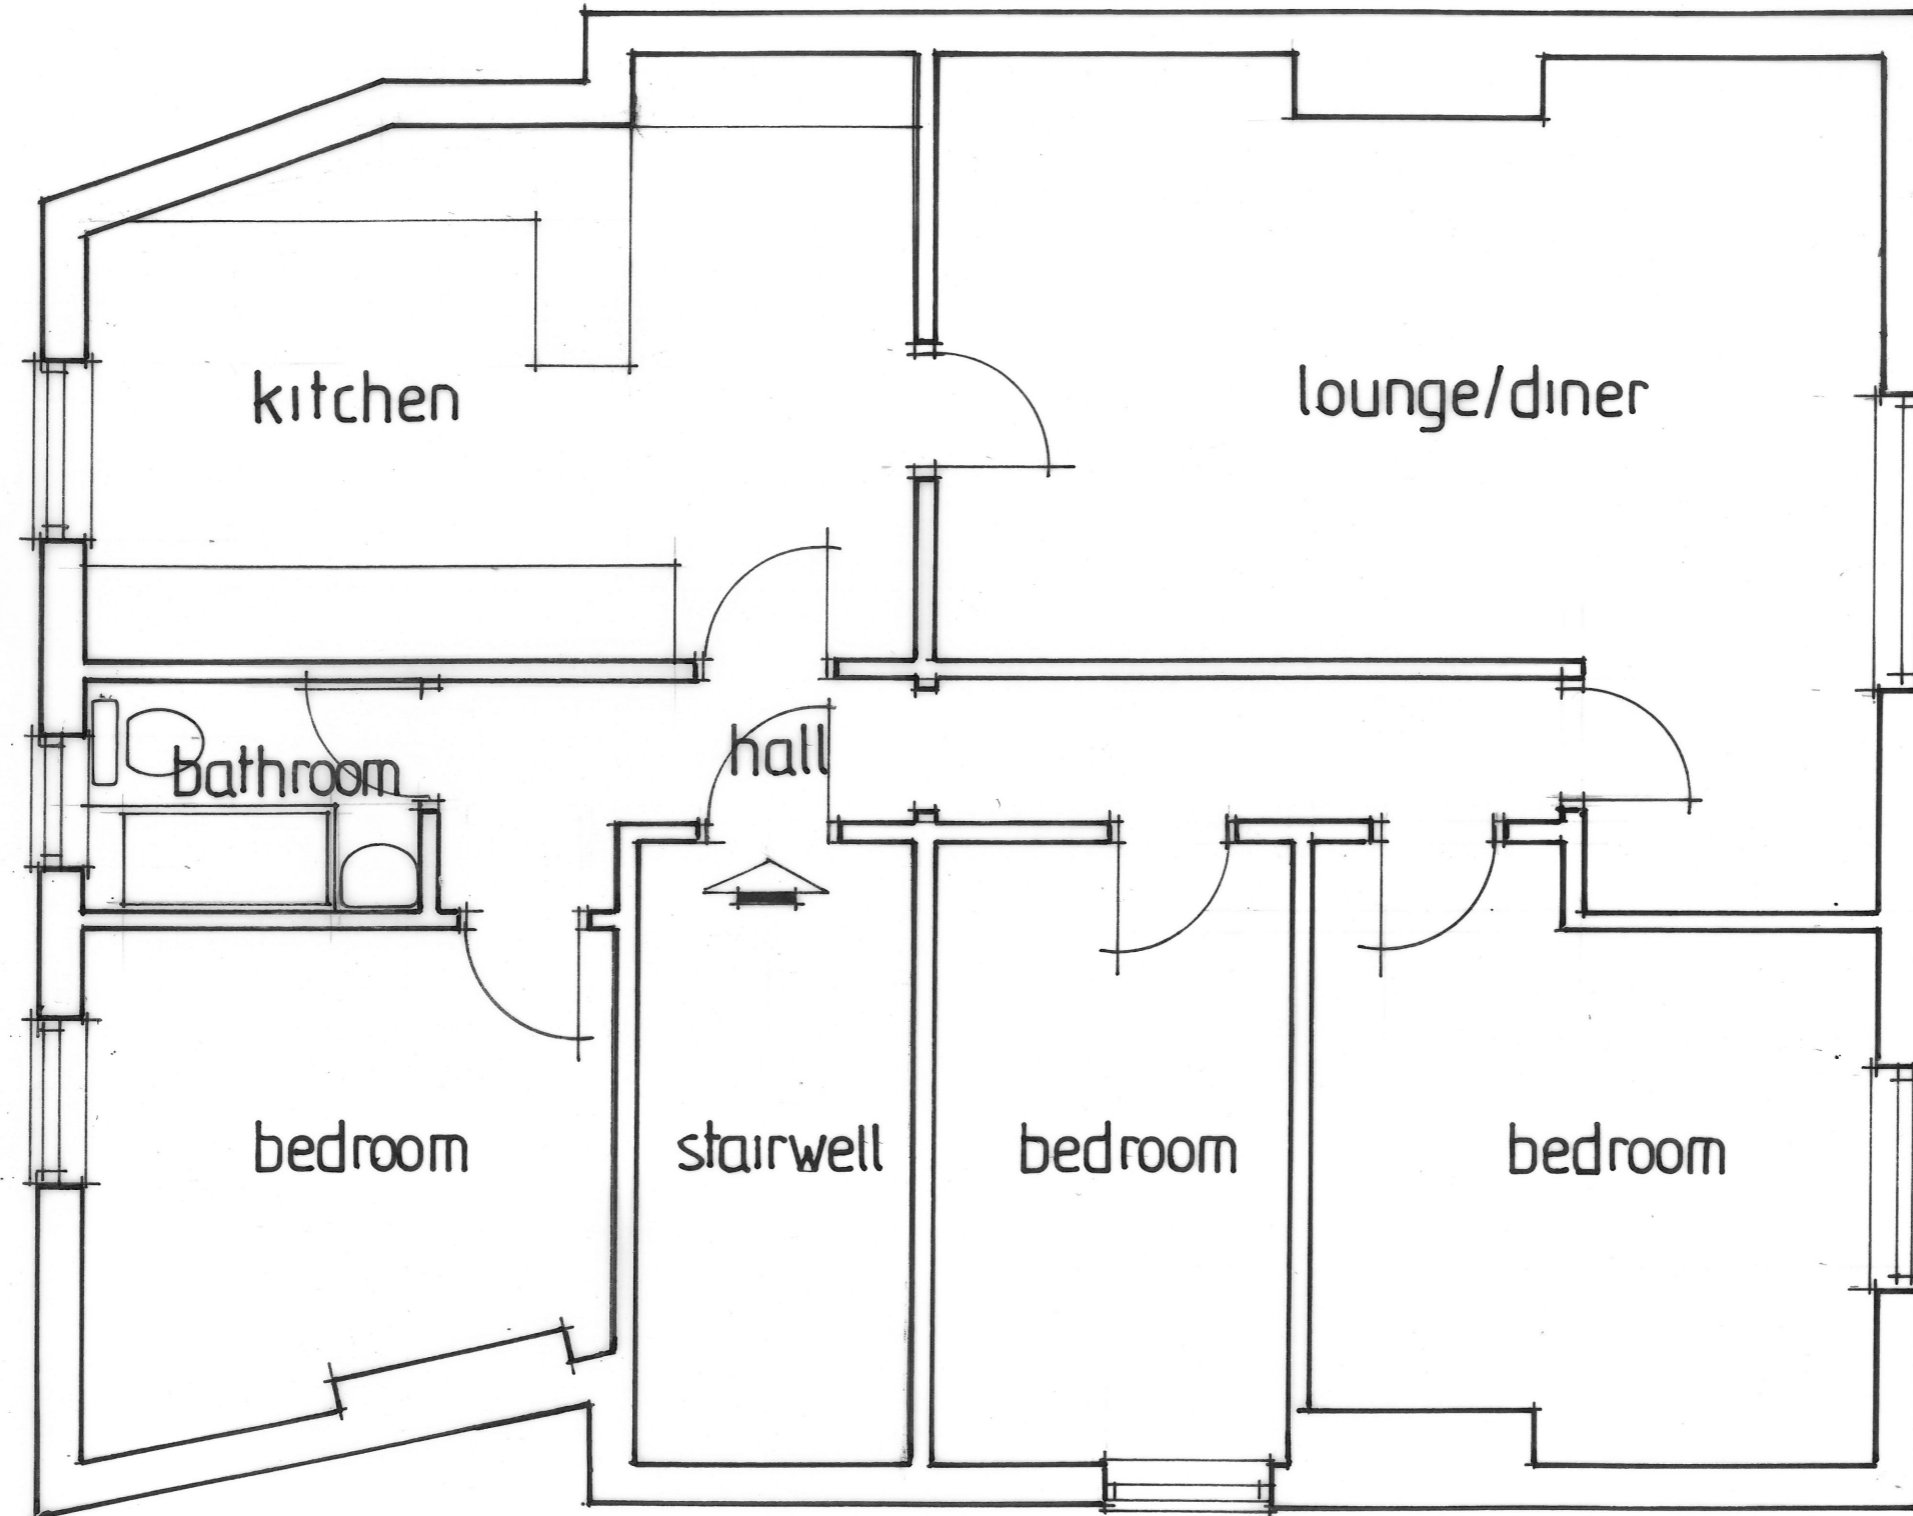

Plan Layout - Existing - First Floor

Flat 1

PROPOSED FLAT CONVERSION 24 - 28 CASTLE STREET EAST COWES D1