


This drawing is the copyright of Elmstone Architectural Ltd. The Contractor is to check all site dimensions and levels before work commences. Do not scale from drawings. This drawings must be read with and checked against all structural and other specialist drawings, specification and bills of quantity. Contractor is to notify Architect of any discrepancies. The contractor is to comply with all current Building Standard, Building Regulation requirements and CDM Health & Safety regulations whether or not specifically stated on these drawings.

Notes:

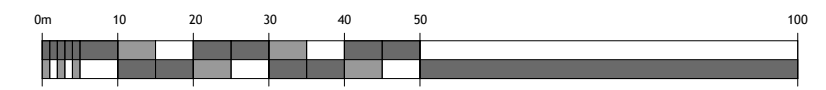


SCALE@A3 1:1000



NOTE: TREE & SHRUB POSITIONS INDICATIVE ONLY

**PLANNING & LISTED  
BUILDING CONSENT**

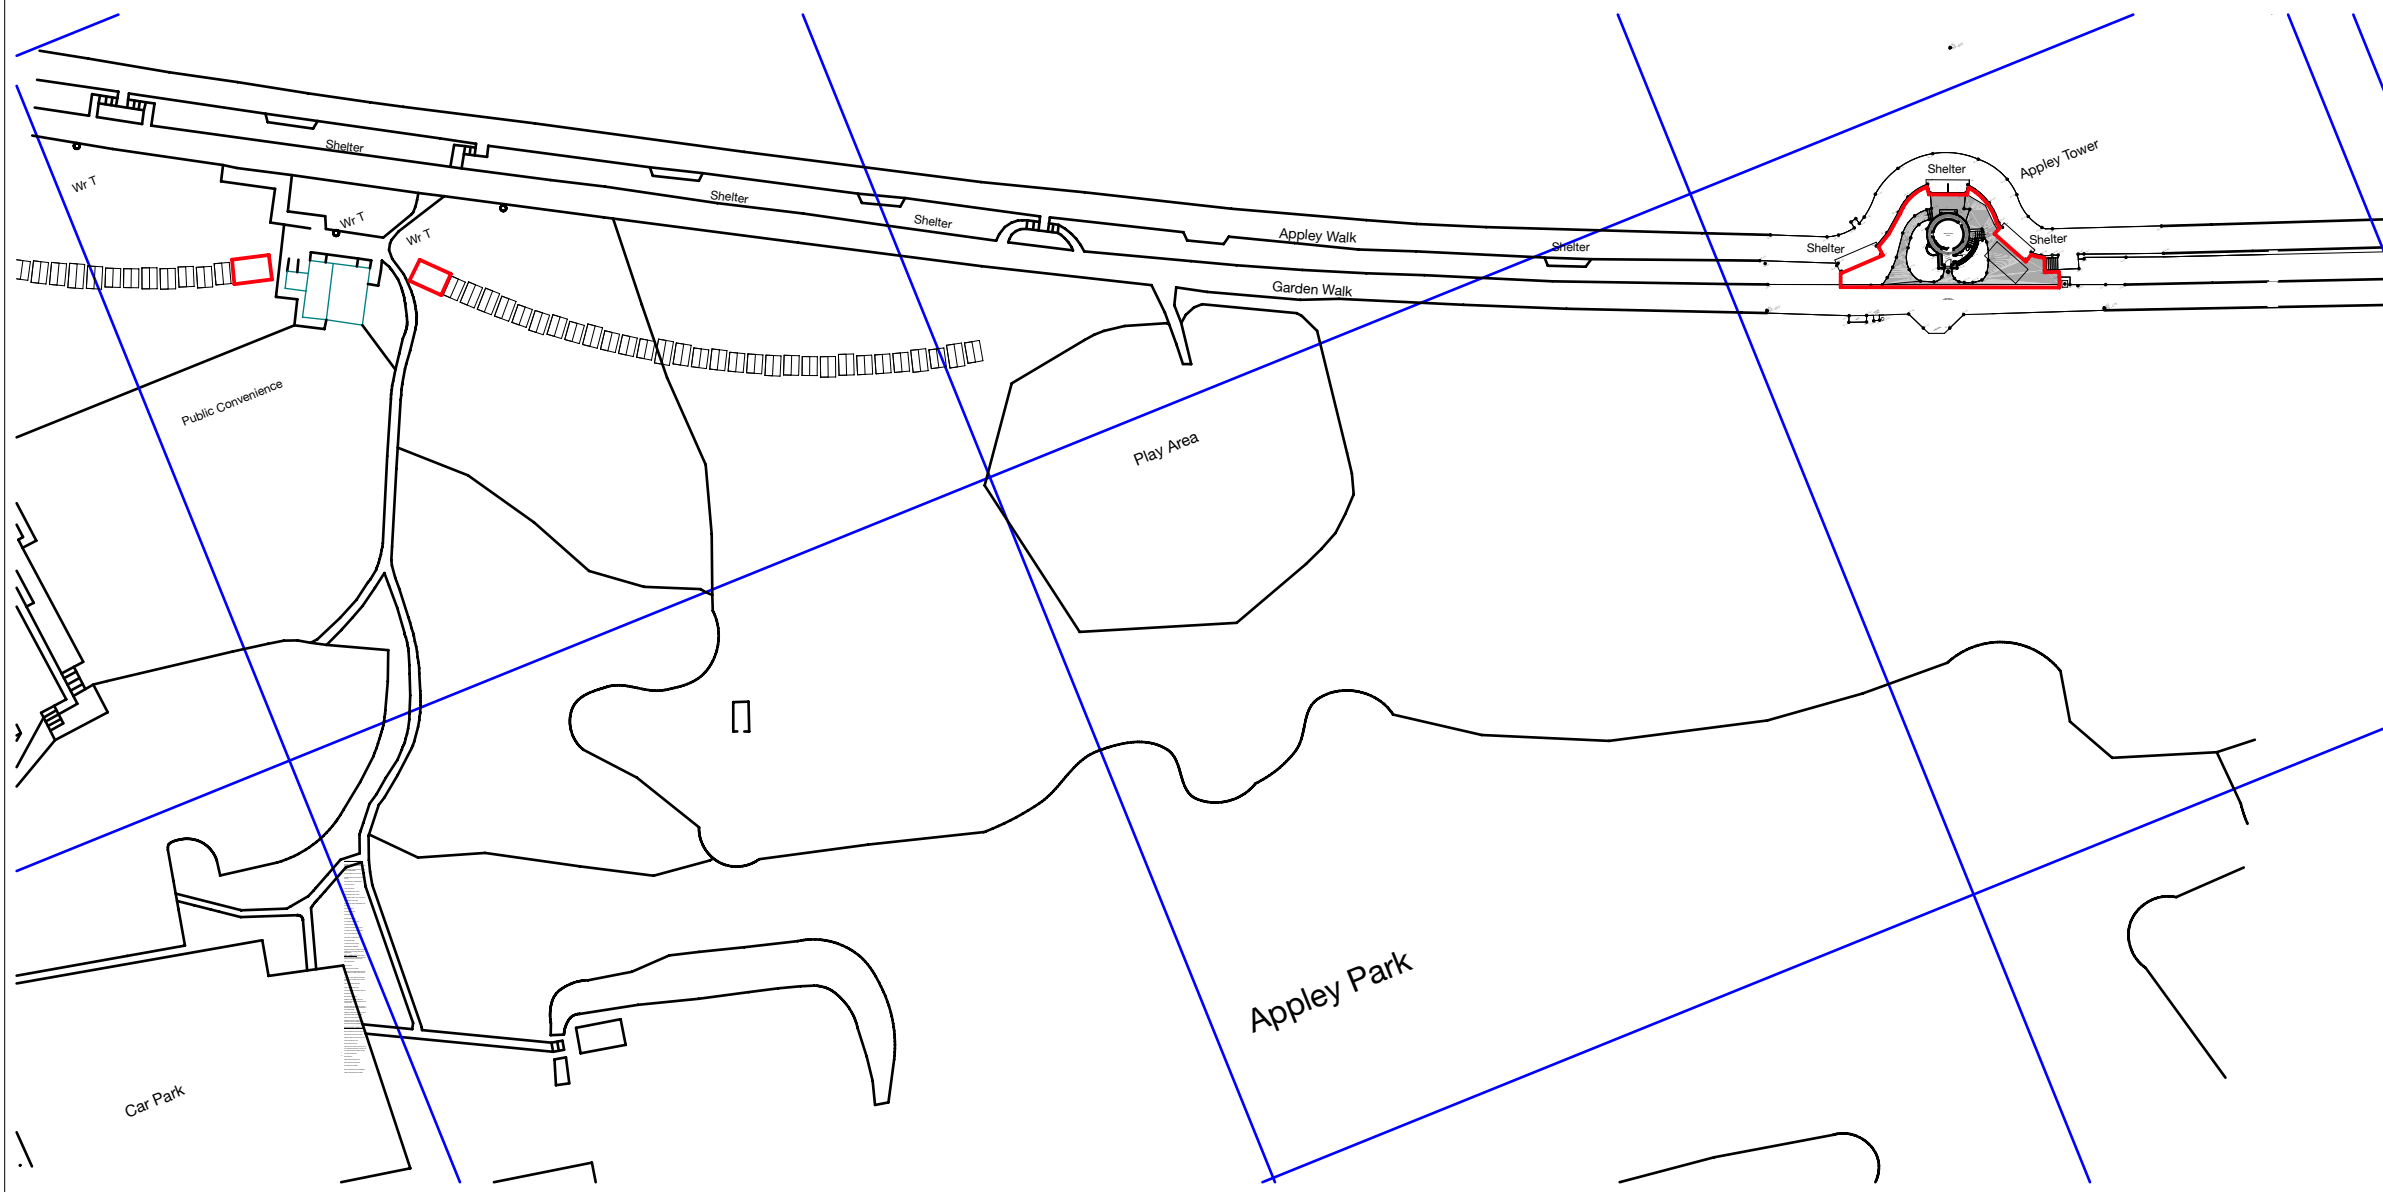

EXISTING LOCATION PLAN

SCALE 1:1000

- 04.10.21 ISSUED TO CLIENT FOR COMMENT SM  
Rev. Date Description By



Client  
Graham Biss - Island 2000

Project  
Appley Tower, Ryde,  
Isle of Wight

Drawing  
Existing Location Plan

Drawing Scale	Date	Status	Drawn By
1:1000 @ A3 SIZE	29/09/2021	PLANNING & LISTED BUILDING CONSENT	SM

Drawing No.  
226/PL01 Rev. -