


This drawing is the copyright of Elmstone Architectural Ltd. The Contractor is to check all site dimensions and levels before work commences. Do not scale from drawings. This drawings must be read with and checked against all structural and other specialist drawings, specification and bills of quantity. Contractor is to notify Architect of any discrepancies. The contractor is to comply with all current Building Standard, Building Regulation requirements and CDM Health & Safety regulations whether or not specifically stated on these drawings.

Notes:



NOTE: TREE & SHRUB POSITIONS INDICATIVE ONLY SCALE@A3 1:100

PLANNING & LISTED BUILDING CONSENT

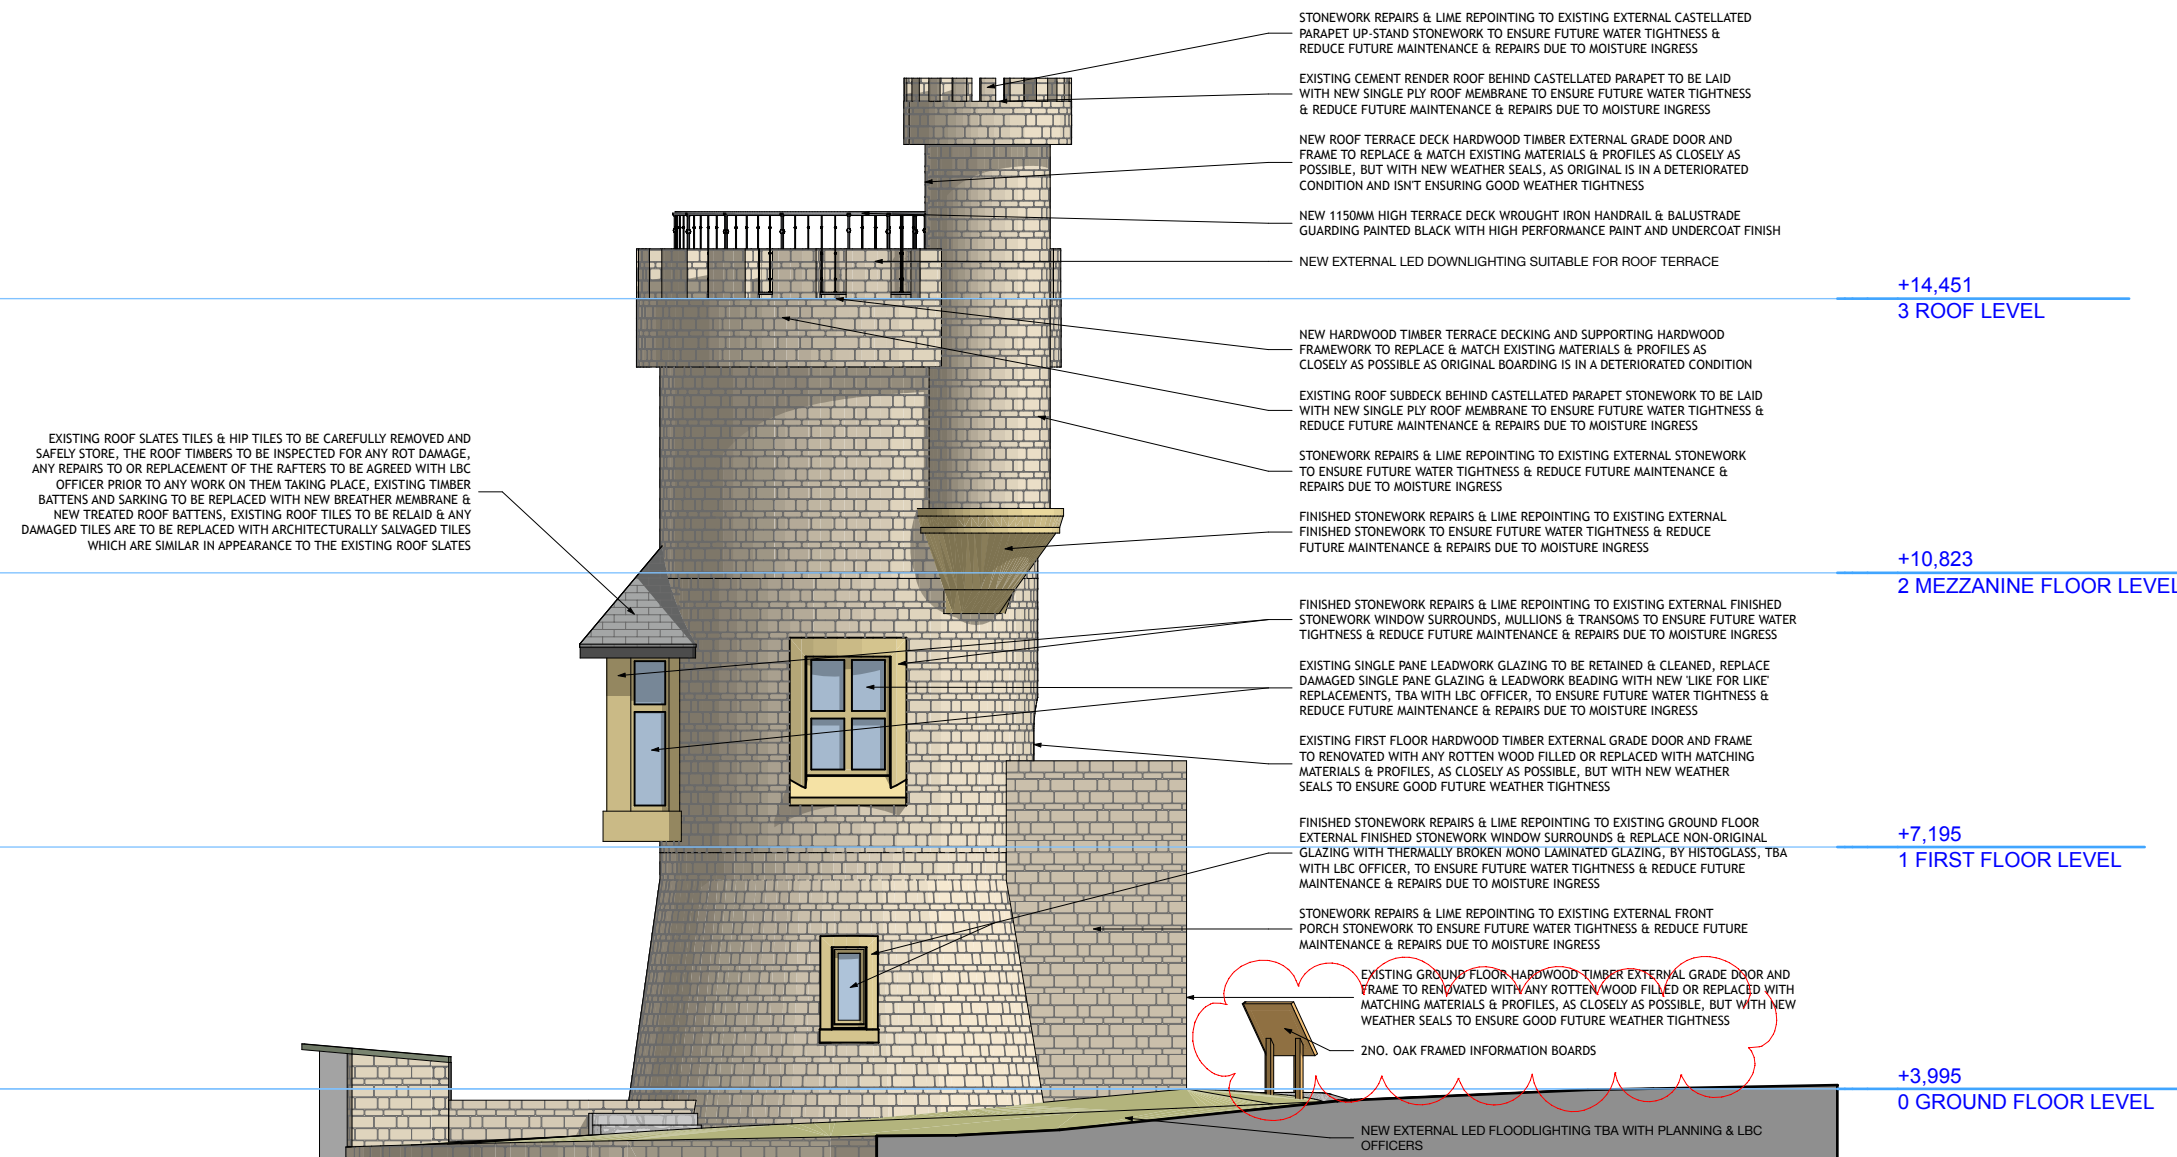

+14,451
3 ROOF LEVEL

+10,823
2 MEZZANINE FLOOR LEVEL

+7,195
1 FIRST FLOOR LEVEL

+3,995
0 GROUND FLOOR LEVEL

Rev. Date	Description	By
A 06.10.21	MINOR AMENDMENT TO WINDOW & DOOR TEXT NOTES & ISSUED TO CLIENT FOR COMMENT	SM
B 05.04.22	2NO. INFORMATION BOARD POSITION MOVED INLINE WITH CLIENT'S EMAIL, CHANGES BUBBLED & ISSUED TO CLIENT FOR COMMENT	SM

ELMSTONE ARCHITECTURAL Ltd
 07837 876284 | sean@elmstonearchitectural.com
 13 Charles Road, Cowes, Isle of Wight, PO31 8HG

Client
Graham Biss - Island 2000

Project
Appley Tower, Ryde,
Isle of Wight

Drawing
Proposed Left Side Elevation

Drawing Scale	Date	Status	Drawn By
1:100 @ A3 SIZE	29/09/2021	PLANNING & LISTED BUILDING CONSENT	SM

Drawing No.
226/PL15 Rev. B

PROPOSED LEFT SIDE ELEVATION

(NORTH WEST)

SCALE@A3 1:100