



This drawing is the copyright of Elmstone Architectural Ltd. The Contractor is to check all site dimensions and levels before work commences. Do not scale from drawings. This drawings must be read with and checked against all structural and other specialist drawings, specification and bills of quantity. Contractor is to notify Architect of any discrepancies. The contractor is to comply with all current Building Standard, Building Regulation requirements and CDM Health & Safety regulations whether or not specifically stated on these drawings.

Notes:

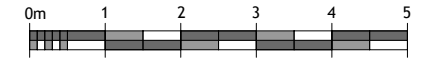

NOTE: TREE & SHRUB POSITIONS INDICATIVE ONLY SCALE@A3 1:100

PLANNING & LISTED BUILDING CONSENT

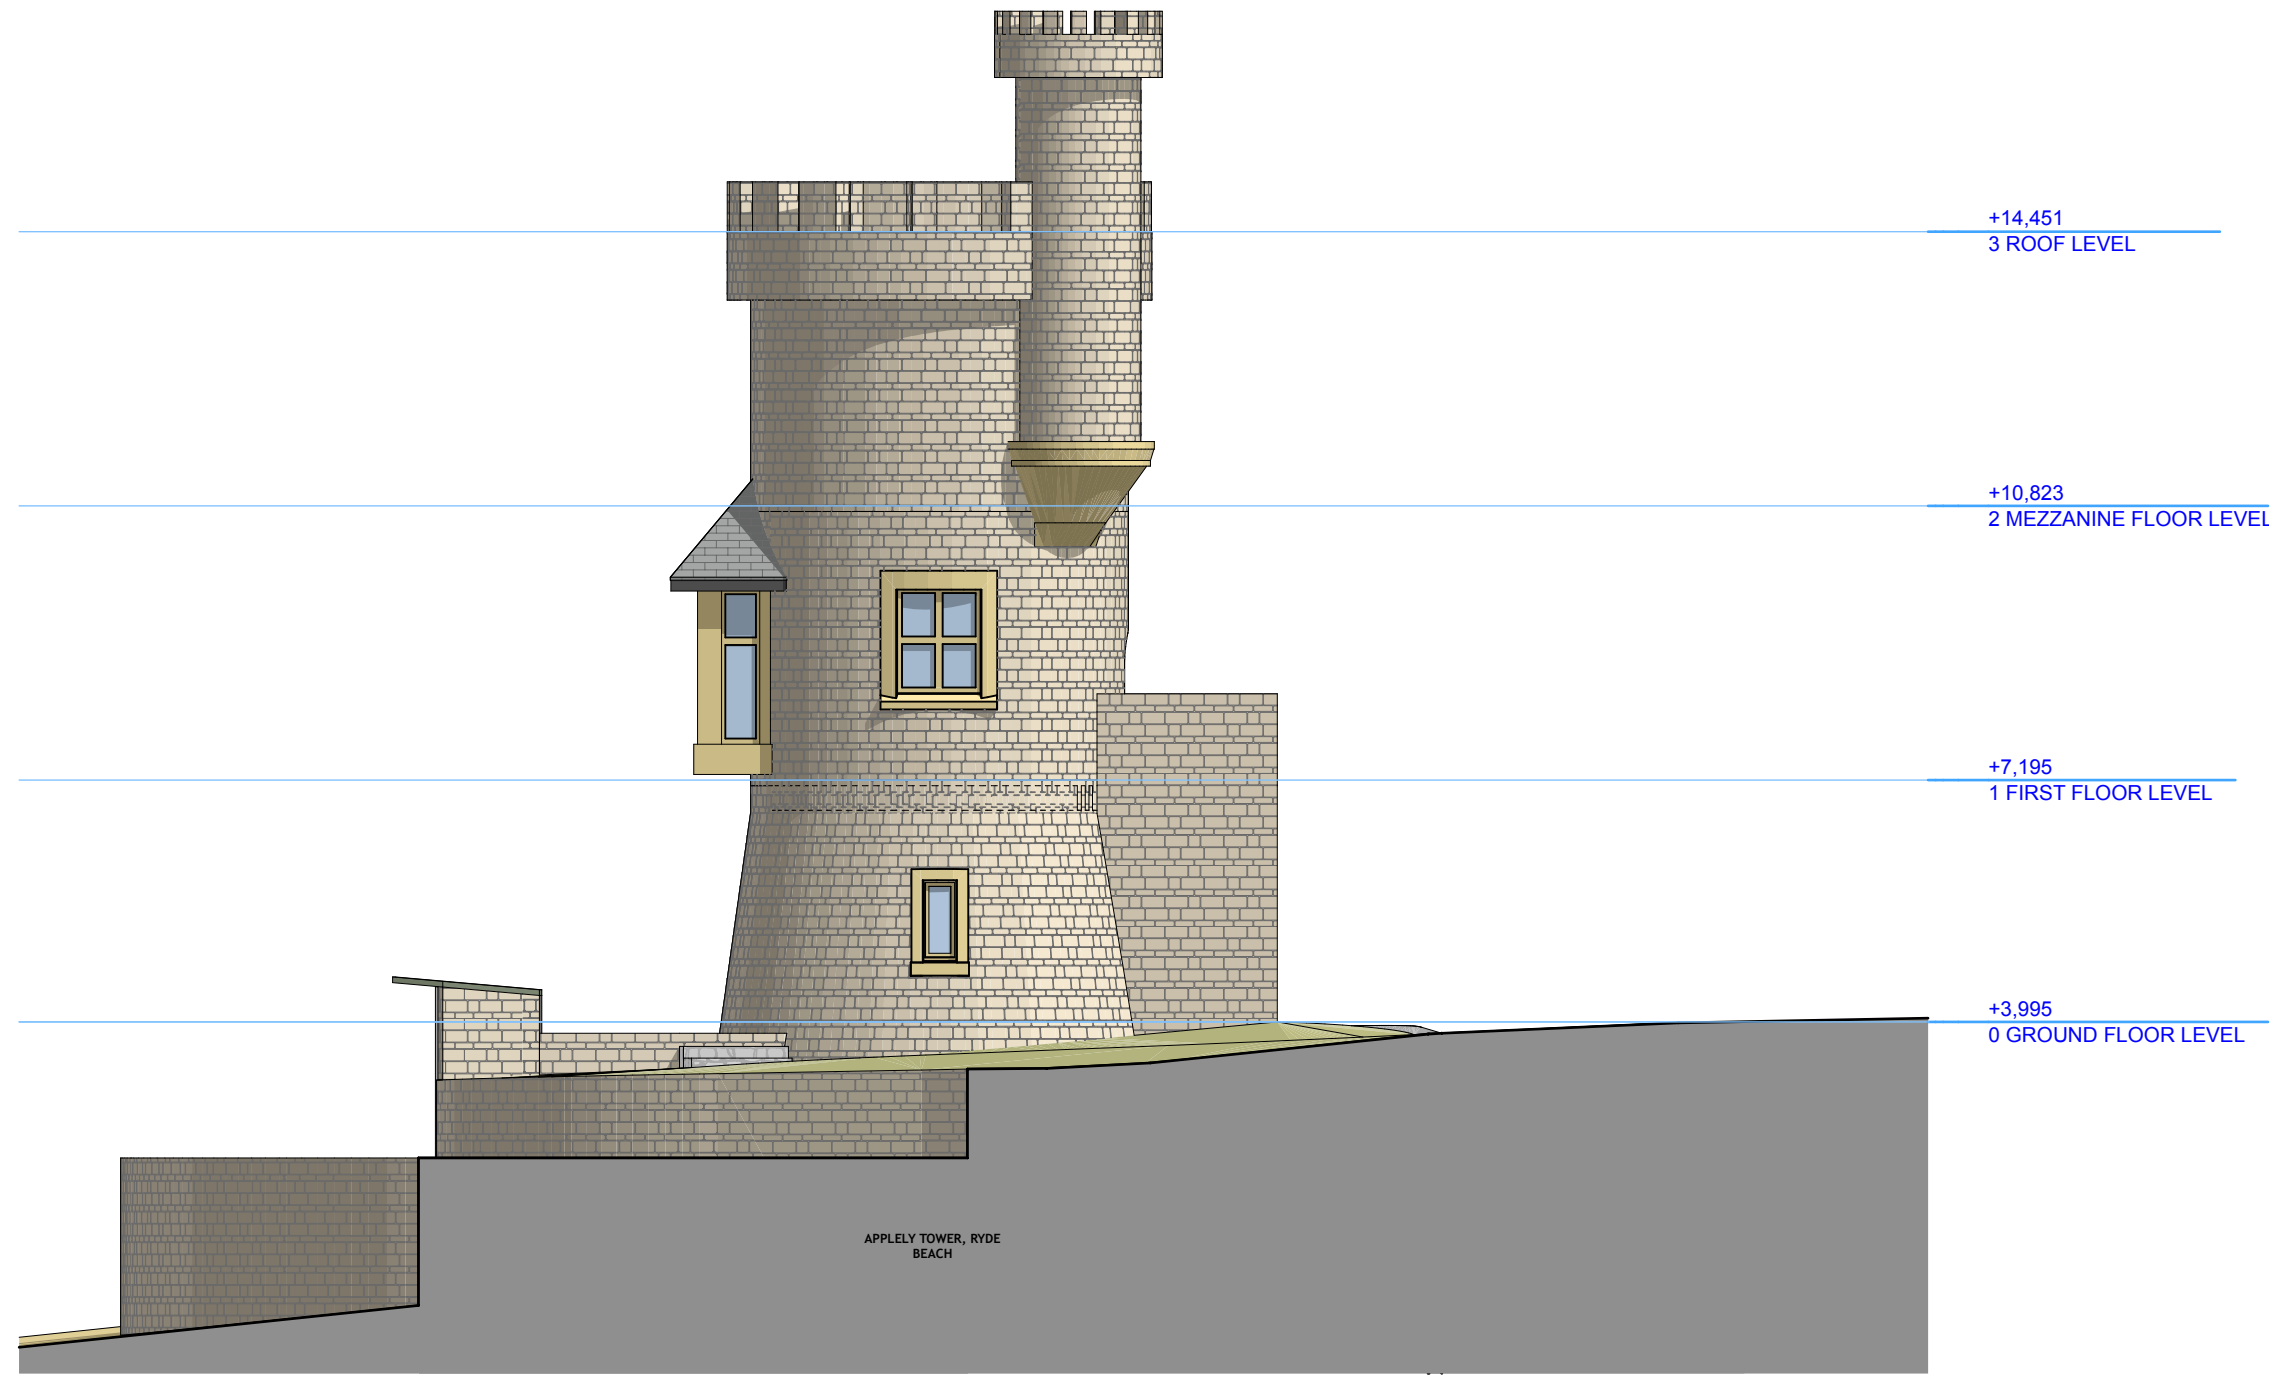

EXISTING LEFT SIDE ELEVATION (NORTH WEST) SCALE@A3 1:100

Rev. Date	Description	By
- 04.10.21	ISSUED TO CLIENT FOR COMMENT	SM

ELMSTONE ARCHITECTURAL Ltd
07837 876284 | sean@elmstonearchitectural.com
 13 Charles Road, Cowes, Isle of Wight, PO31 8HG

Client
 Graham Biss - Island 2000

Project
 Appley Tower, Ryde,
 Isle of Wight

Drawing
 Existing Left Side Elevation

Drawing Scale	Date	Status	Drawn By
1:100 @ A3 SIZE	29/09/2021	PLANNING & LISTED BUILDING CONSENT	SM

Drawing No.
 226/PL06

Rev. -