
WATERSHEDD

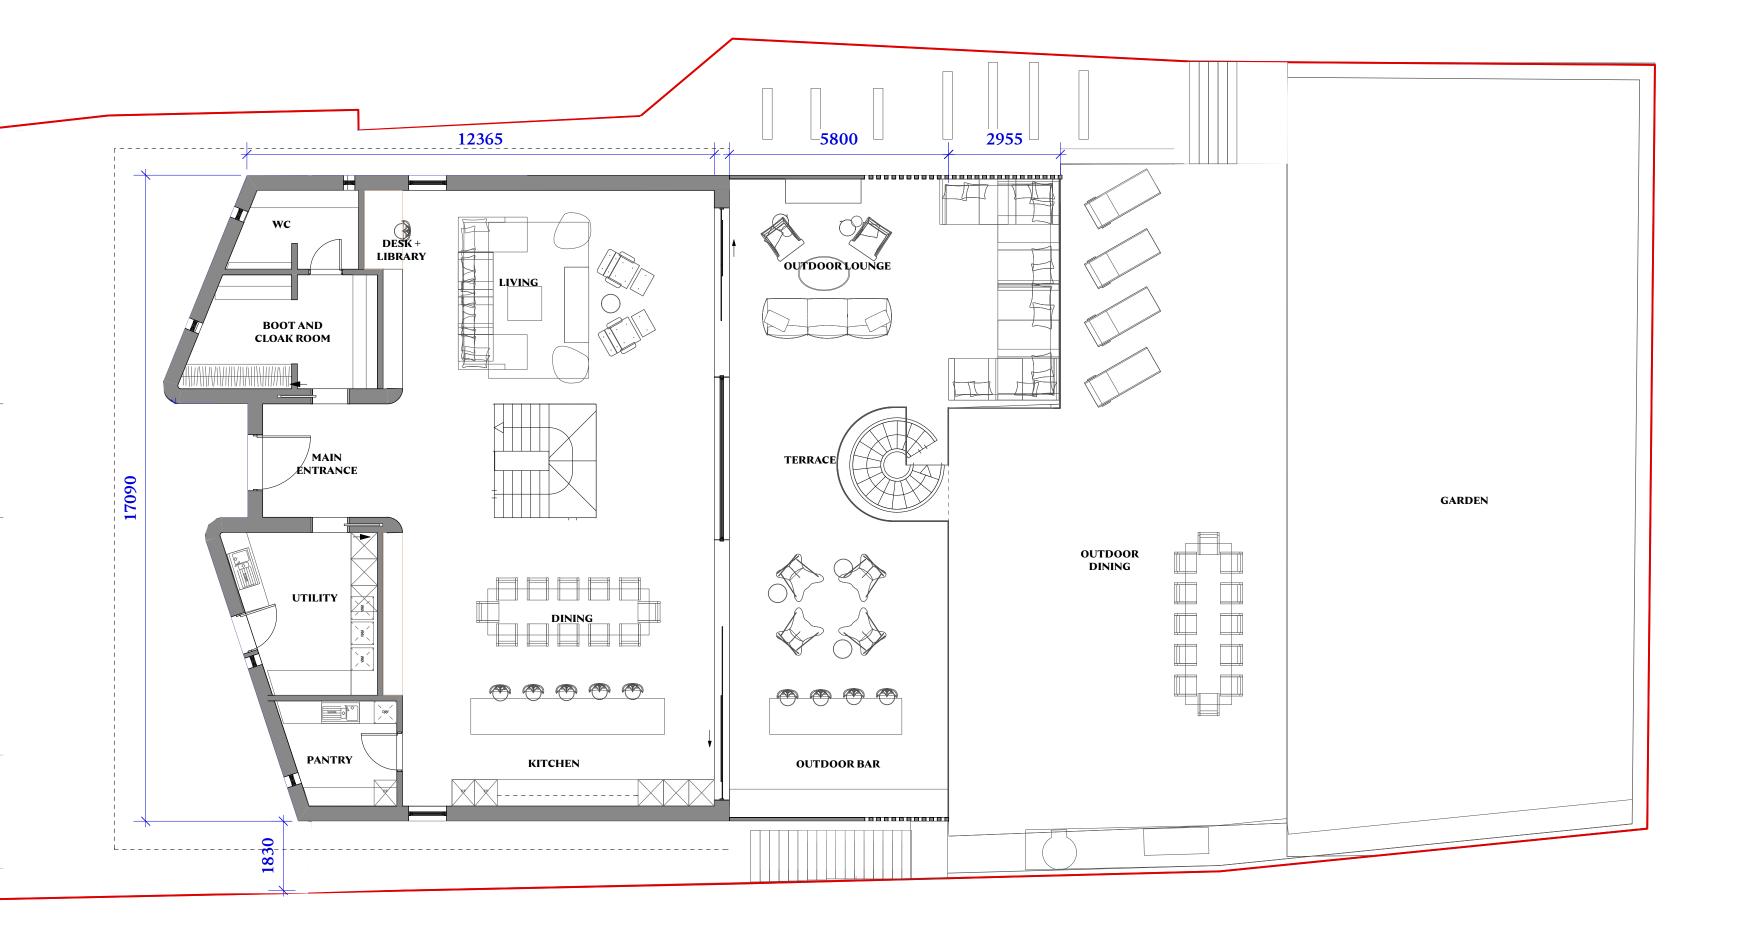

Proposed Ground Plan

Revisions

Project

Thorncliff

1:100 @ A1 1:200 @ A3

21038-P-102

Sheet Number

WWW.WATERSHEDD.COM -

STUDIO@WATERSHEDD.COM

+44 (0) 207 659 0885