



1 Site Location Plan
1 : 1250

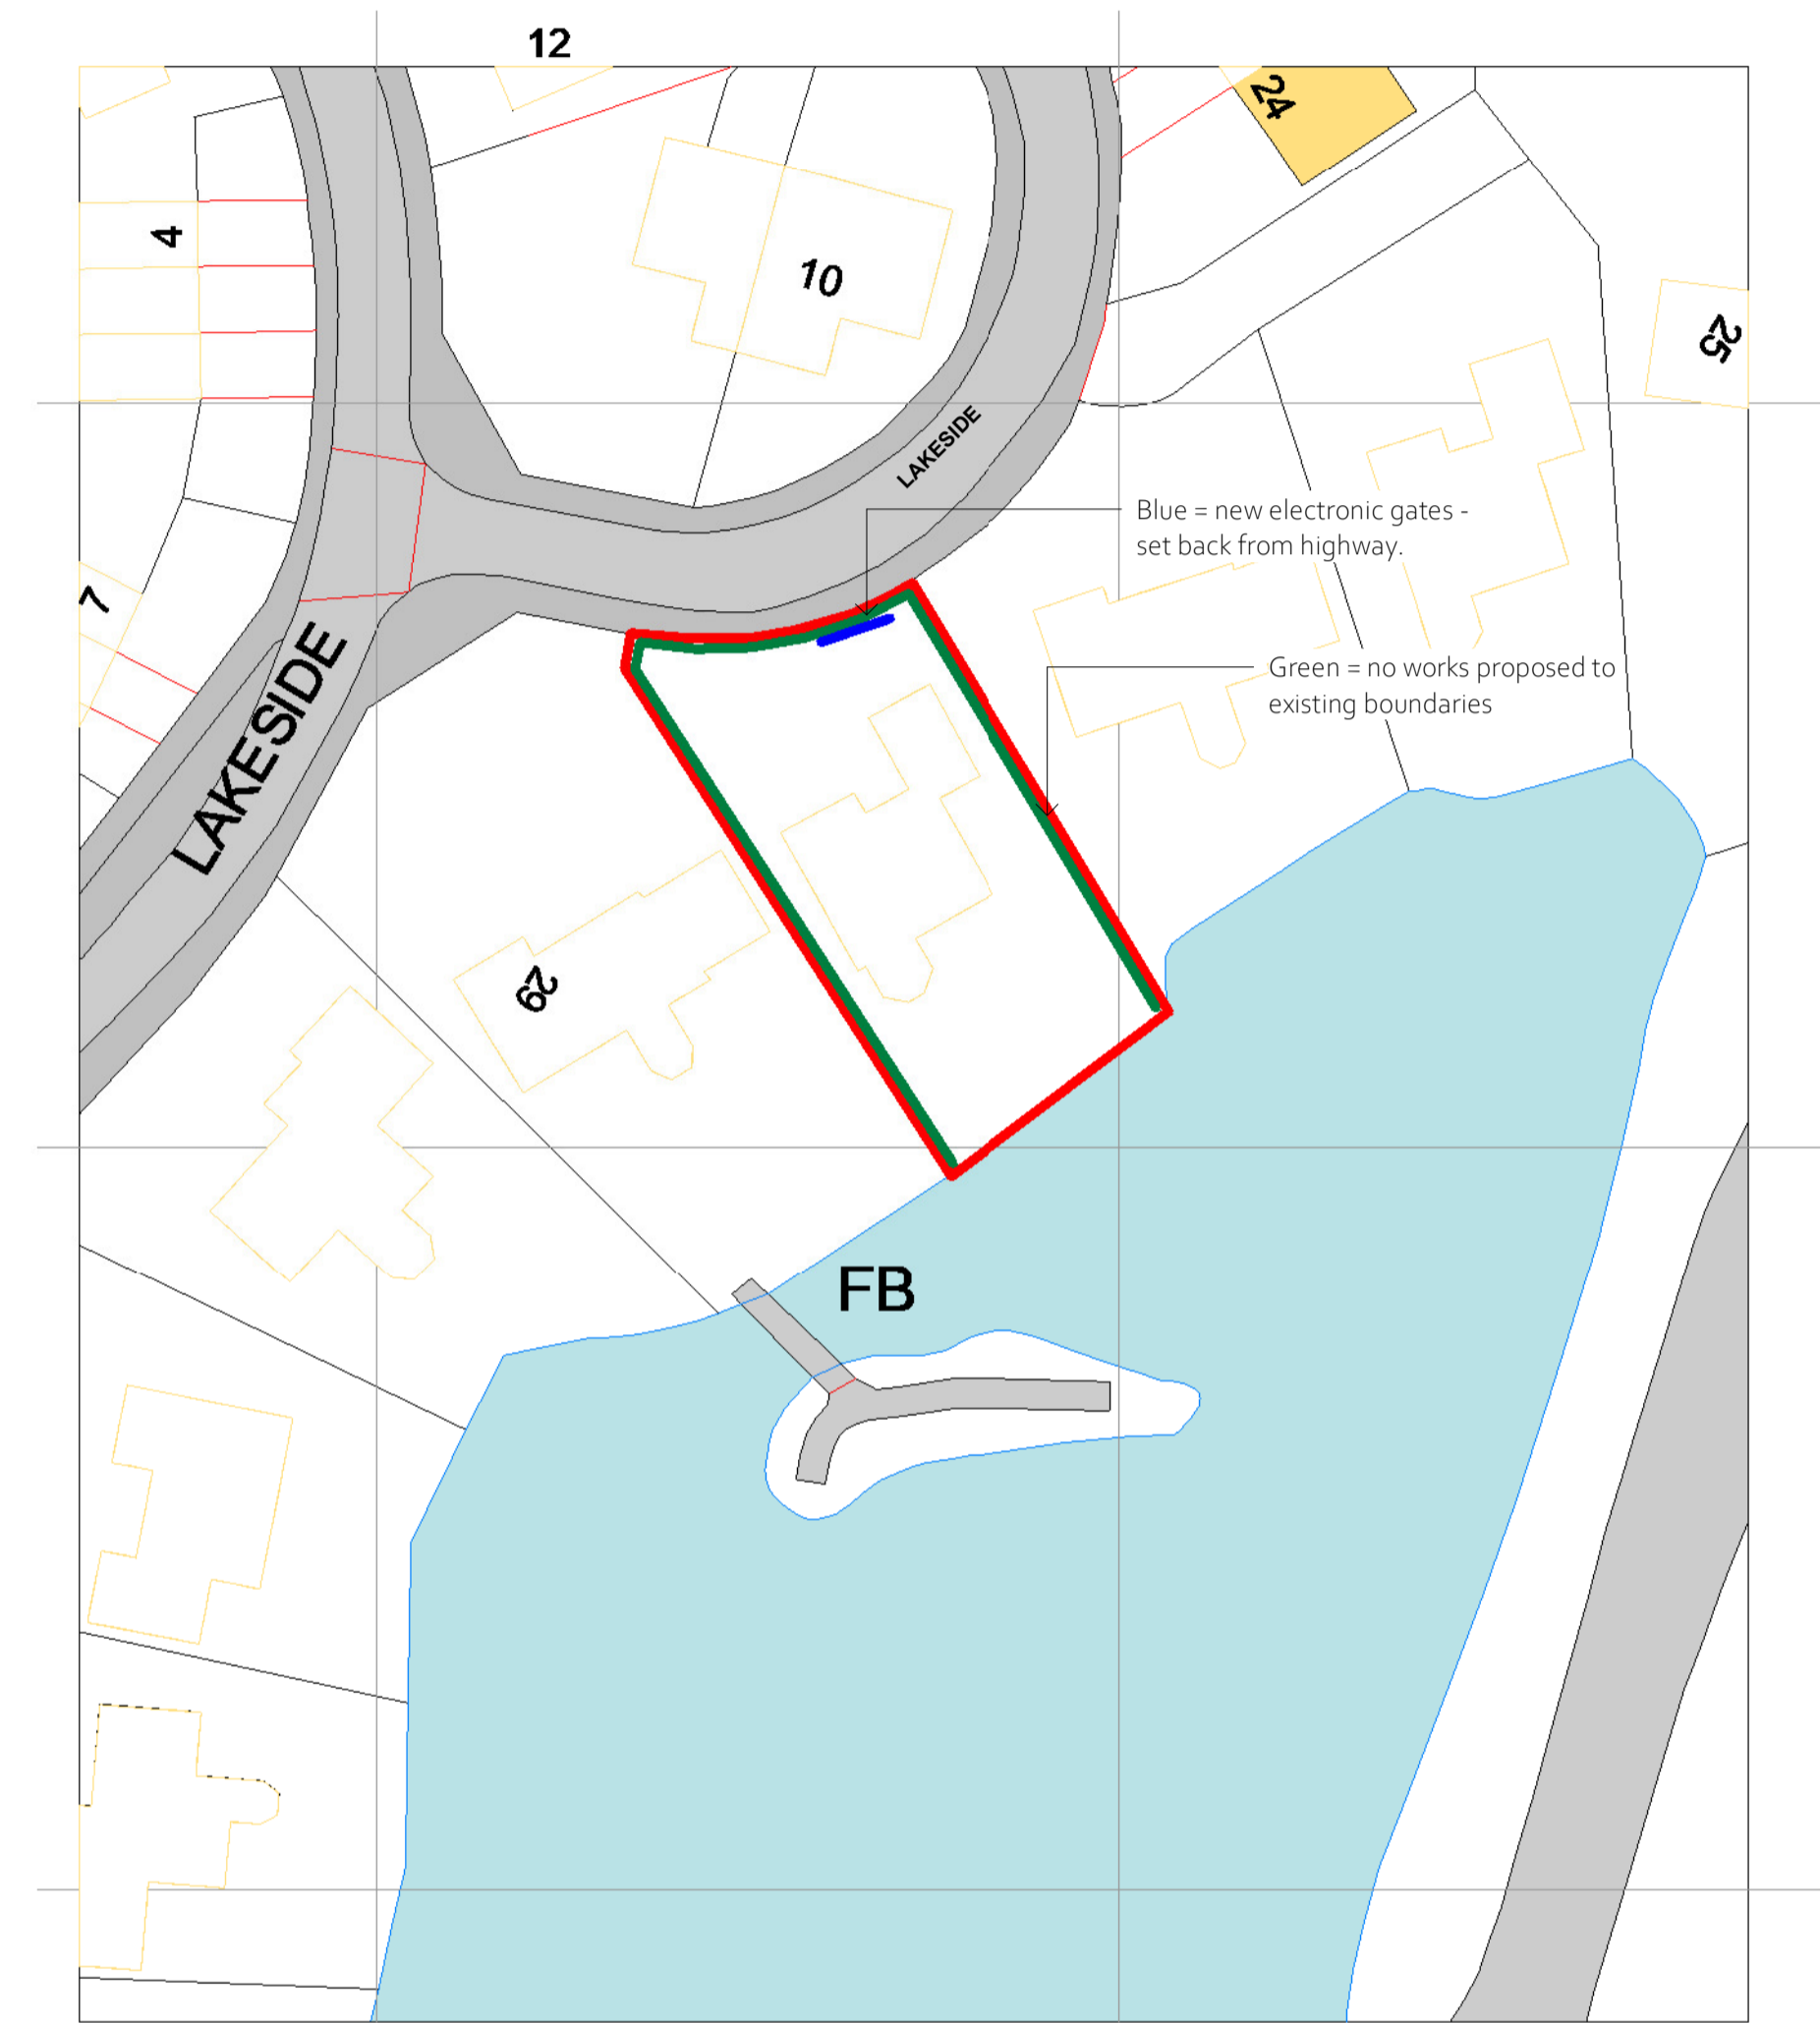

2 Site Block Plan
1 : 500

B	09.03.22	JCE	JCE	Revise inline with client comments
A	16.12.21	JCE	JCE	Front boundary works omitted

Rev. Date	Drawn	Check	Description
			HG2 Architects, Studio 26, Harrogate Business Centre Hammerain House, Harrogate, HG2 8ER Telephone: 01423 876302 Web: www.hg2.co.uk

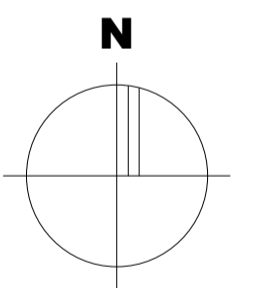

PLANNING ISSUE

Project Title:
Extensions and Remodelling - 28 Lakeside,
Acaster Malbis

Client:
Mr J Parker

Drawing Title:
Site Location / Block Plan

File Number: R188
Drawn By: PDT
Checked By: 23.08.20
Scale@A1: As indicated Date: 08/12/20
Dwg No: S01 Rev: B