



SITE LOCATION PLAN (1:200)

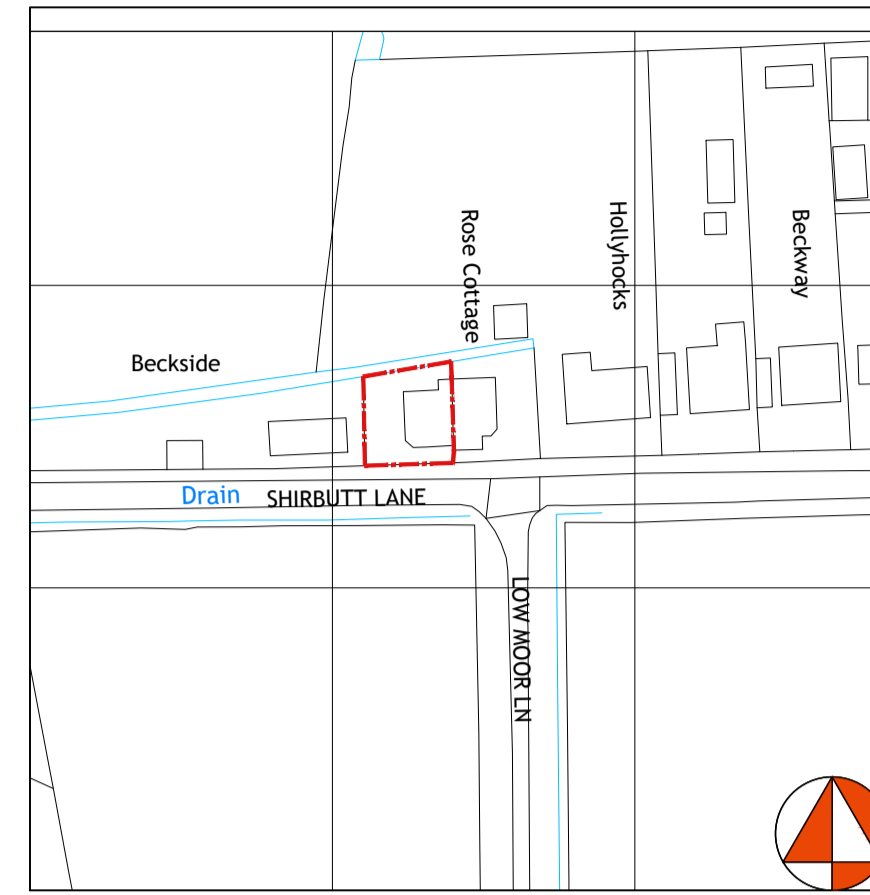


SITE LOCATION PLAN (1:1250)

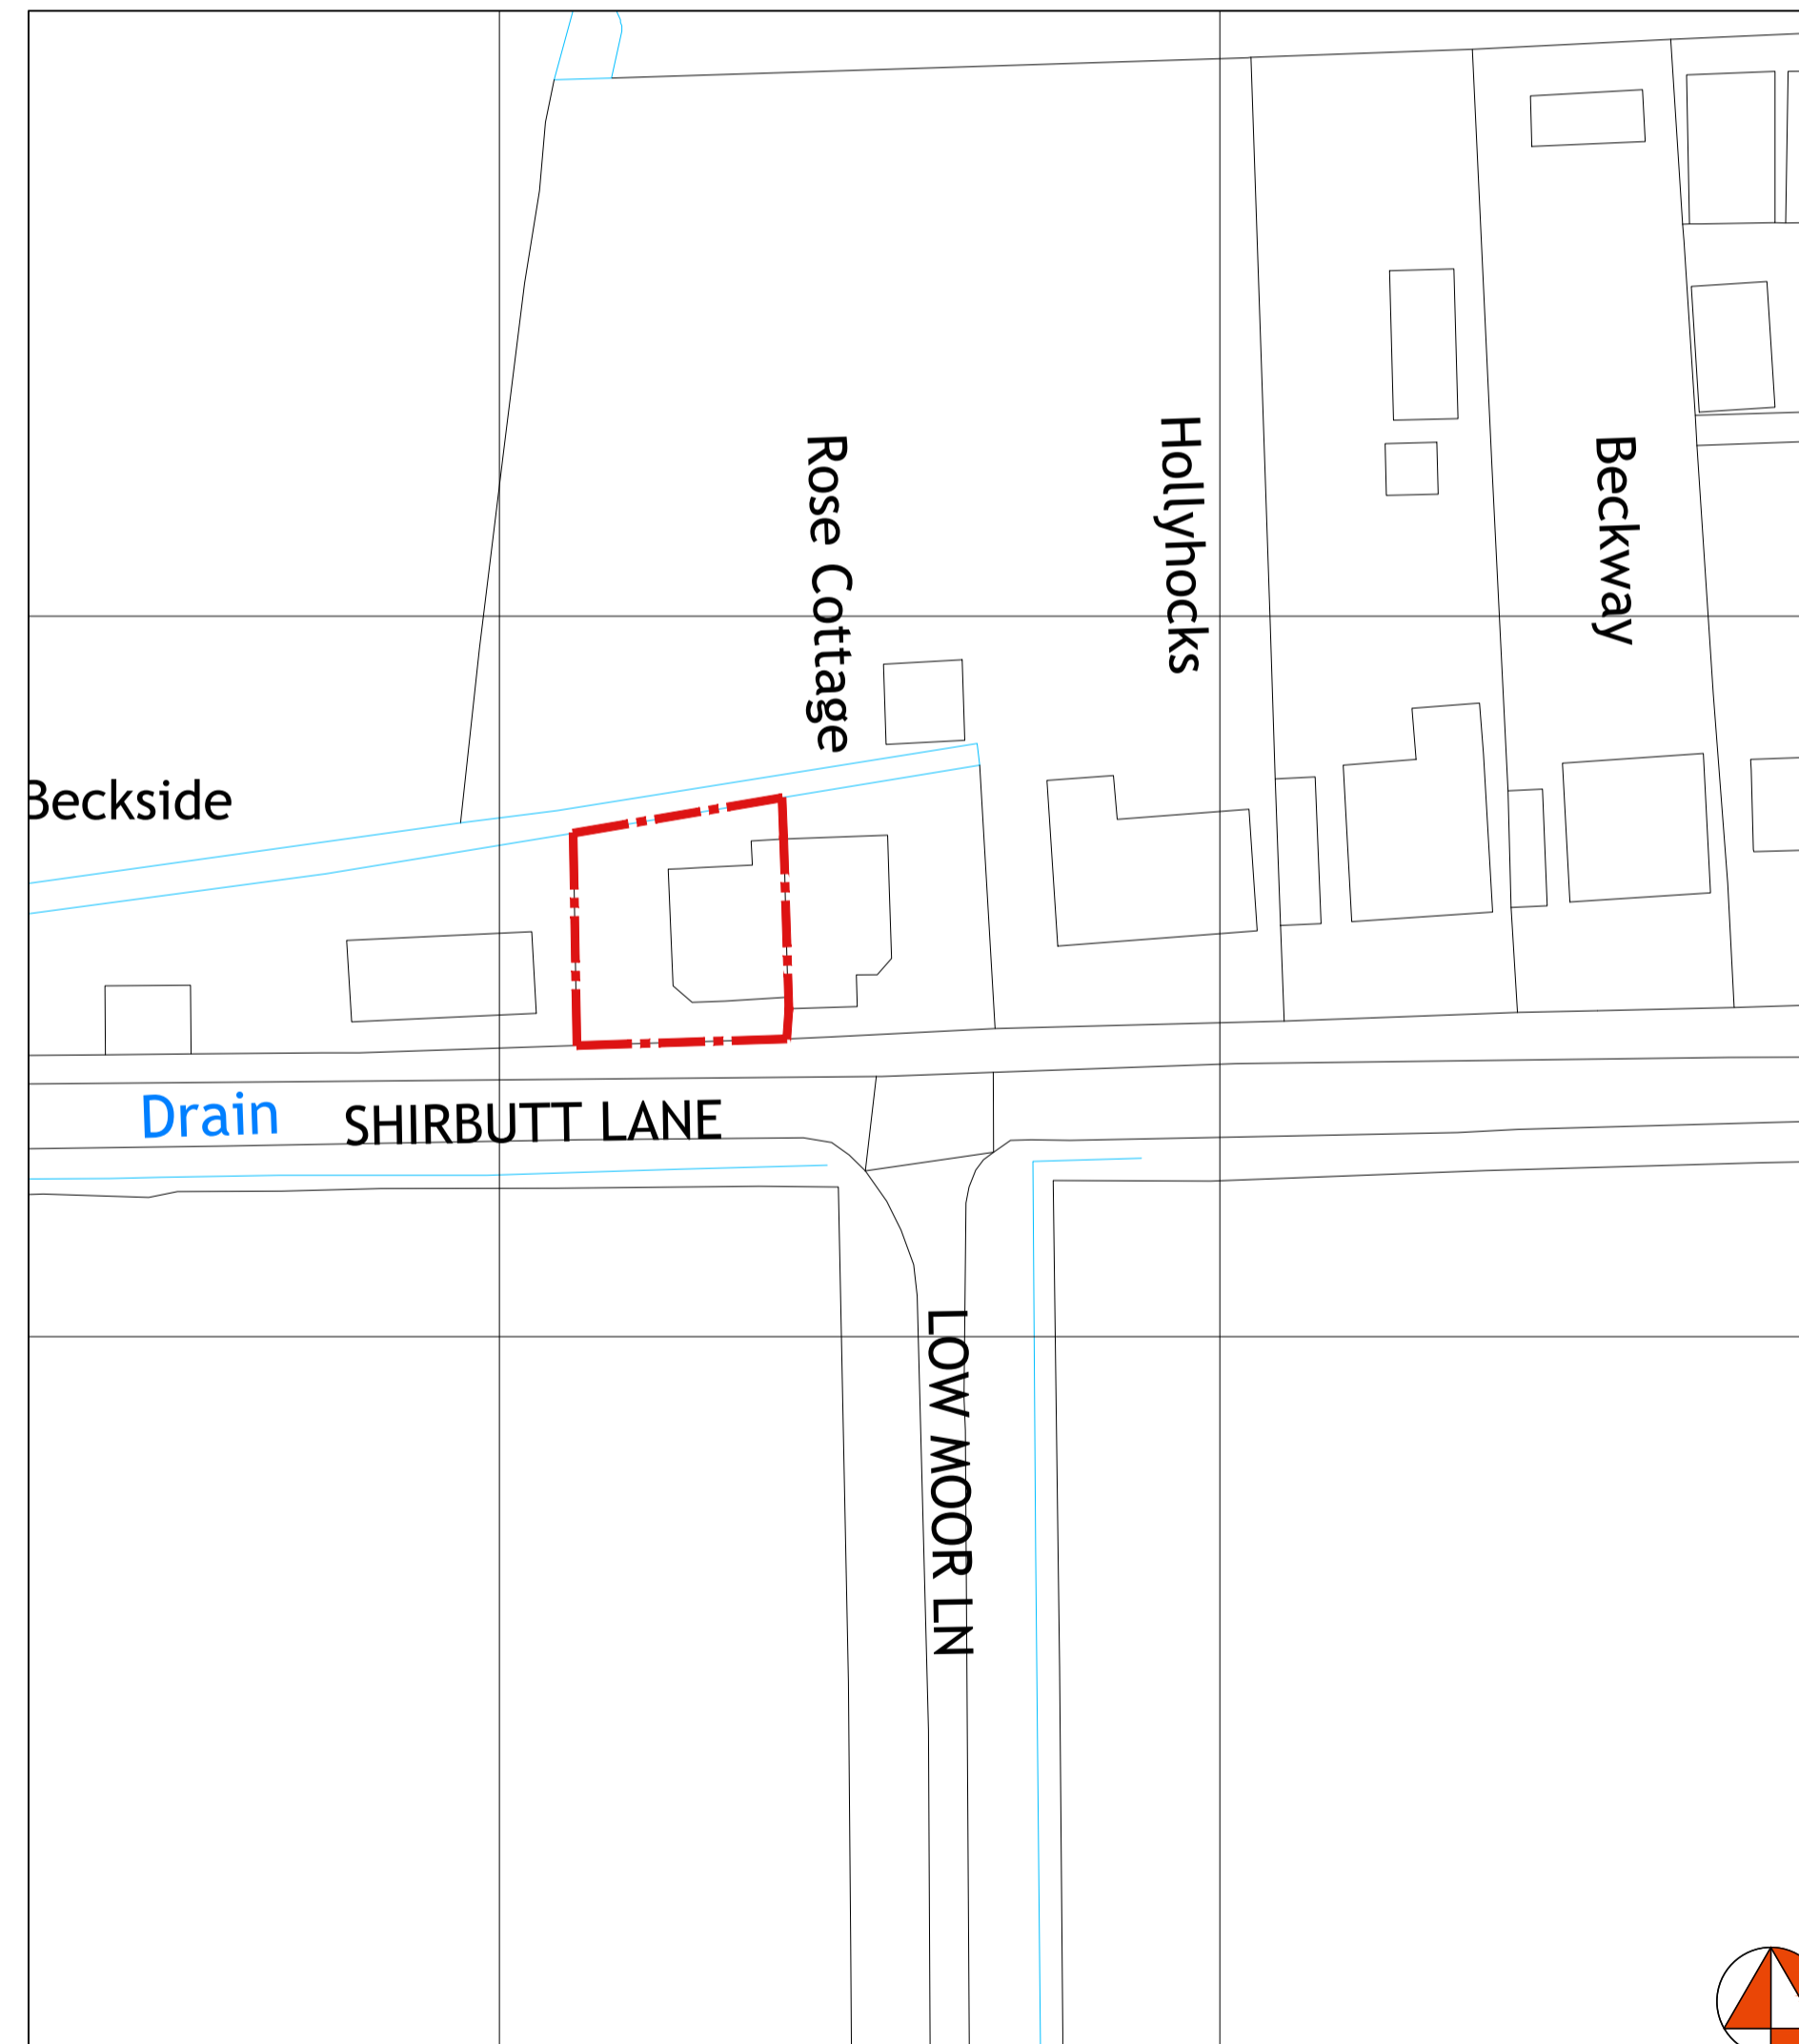

SITE LOCATION PLAN (1:500)

Rev	Description	Date	By
Status: Planning			
Client:			
Project: Ivy Cottage Hessay			
Title: Site location and block plan			
Project No.:	Drawing No.:	Rev.:	
329	3-02		
Scale: Var@A1		Date: 23-04-2022	
Drawn:DM		Check:DM	

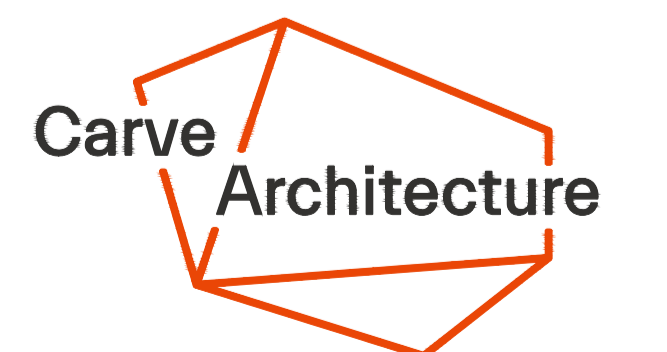

York
01904 993355
14 Clifford Street, York, YO1 9RD
york@carvearchitecture.co.uk
www.carvearchitecture.co.uk