



**Symbol Guide**

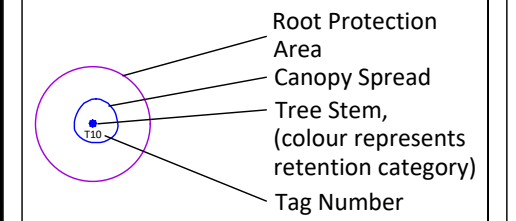


**BS5837:2012 - Tree Category**

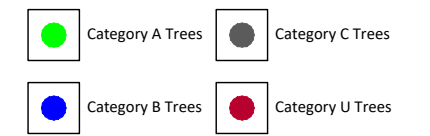

The original of this drawing is produced in colour; a monochrome copy should not be relied upon as trees are categorised using a colour code.

Canopy spread (N, S, E, W) is approximate. Stem diameter (DBH) is taken at 1.5m above ground level, whether of single or multi-stem trees. Stem diameter is functional to determine the extent of the Root Protection Area (RPA).

Project Name:	10 View Road
Drawing Title:	Tree Layout
Drawing Number:	
Drawn By:	DE
Approved By:	DE
Date:	April 2022
Scale:	As shown

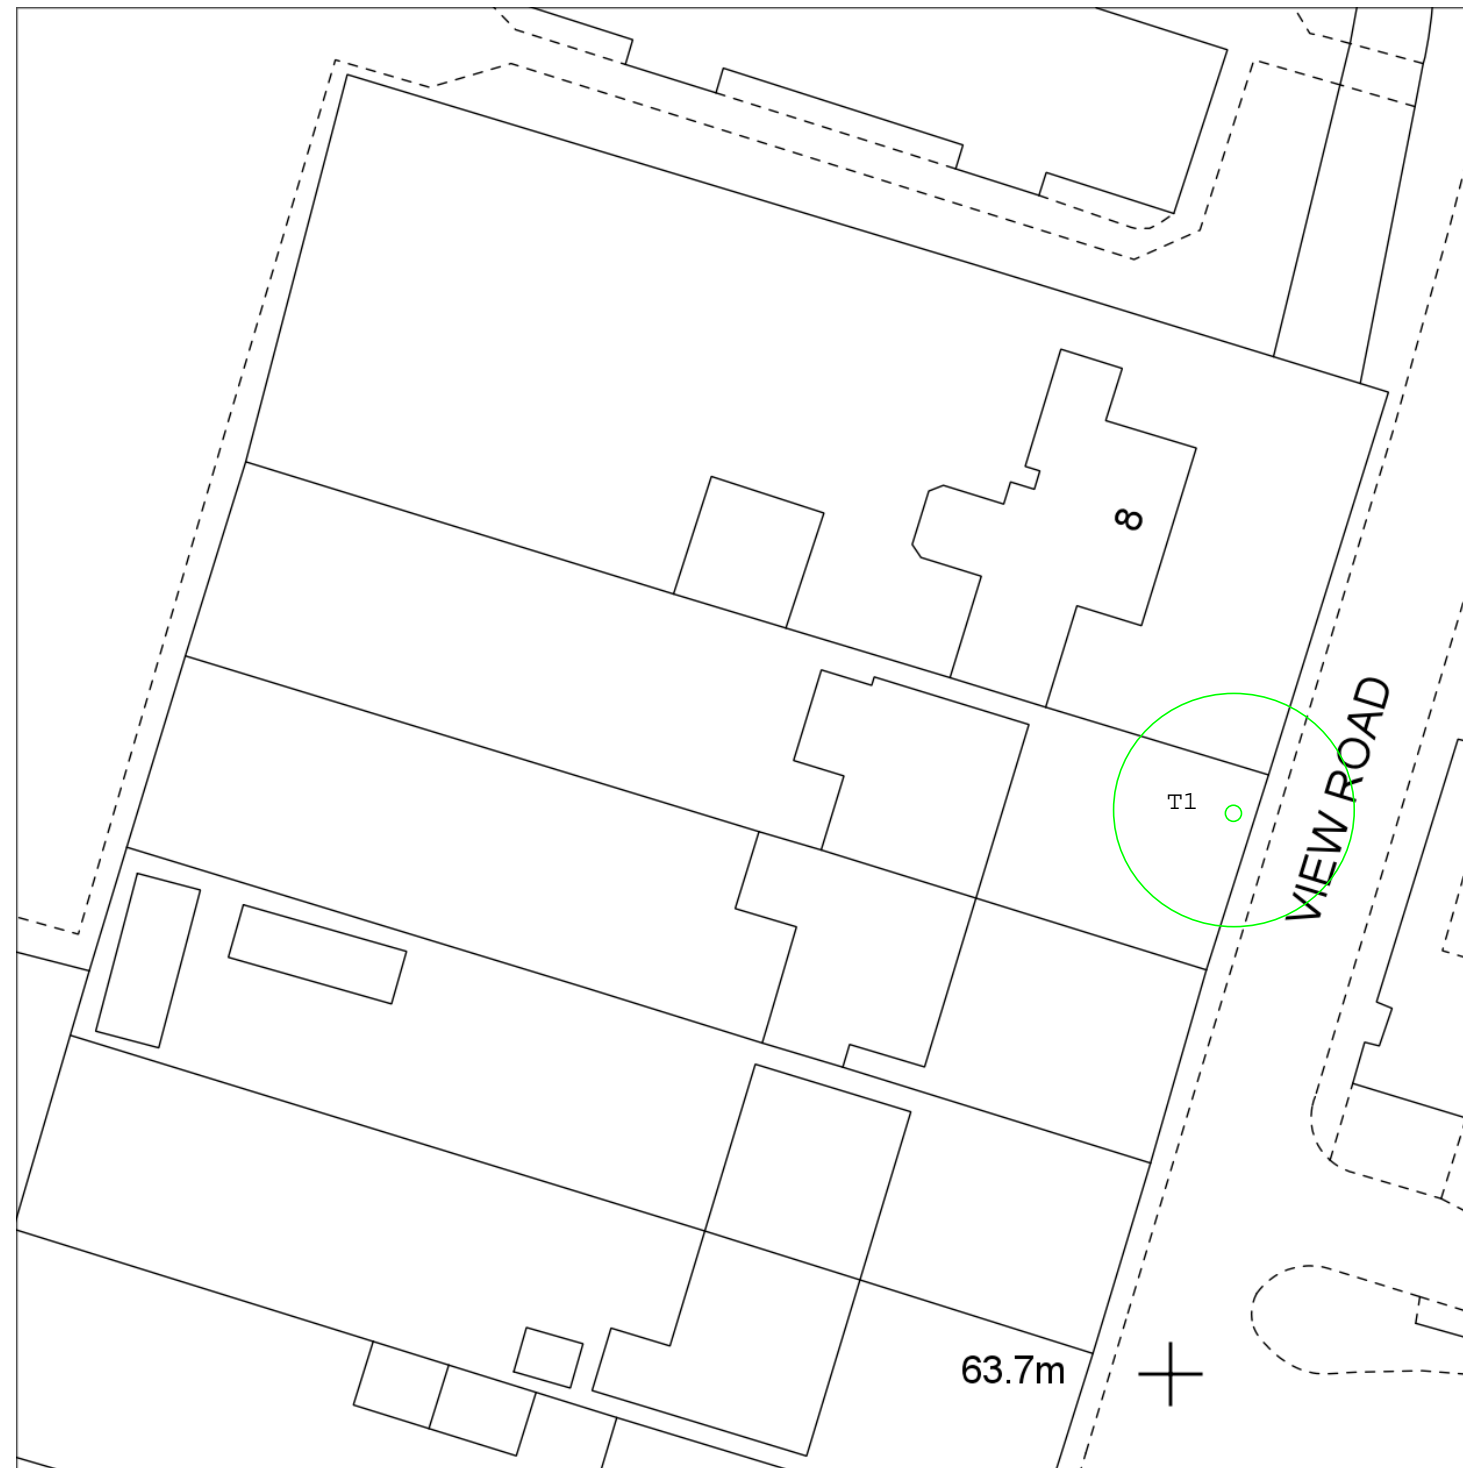

10, View Road, Rainhill, Prescot

