


NOTES:
This drawing is the copyright © property of James Baird Architecture - no copy of this drawing or any part thereof is permitted without prior written permission.
Do not scale from this drawing. All existing dimensions to be checked on site prior to commencement of works or manufacturing of components.
Any discrepancies to be brought to the attention of the architect.

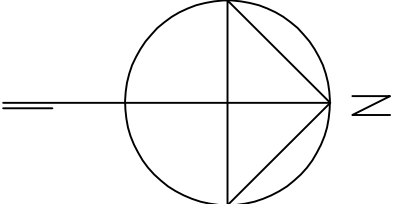

Building Warrant Issue

REV.	AMENDMENT	BY	DATE


James Baird Architecture
Auchmedden
Ross Cottage Drive
Ferniegair
Hamilton
ML3 7WR

Telephone: 01698 284665
Mobile no.: 07771577770
Email: jim@jba-architecture.co.uk


PROJECT:
Alterations & Extension to house at
14 Birkdale Wood Cumbernauld
Mr & Mrs A. Taylor

DRAWING:
Block & Location Plans

SCALE:	DATE:	DRAWN BY:	CHECKED BY:
As Noted	July '21	JB	-
JOB REF.	DRAWING NUMBER	REV.	SIZE
862	01	-	A3

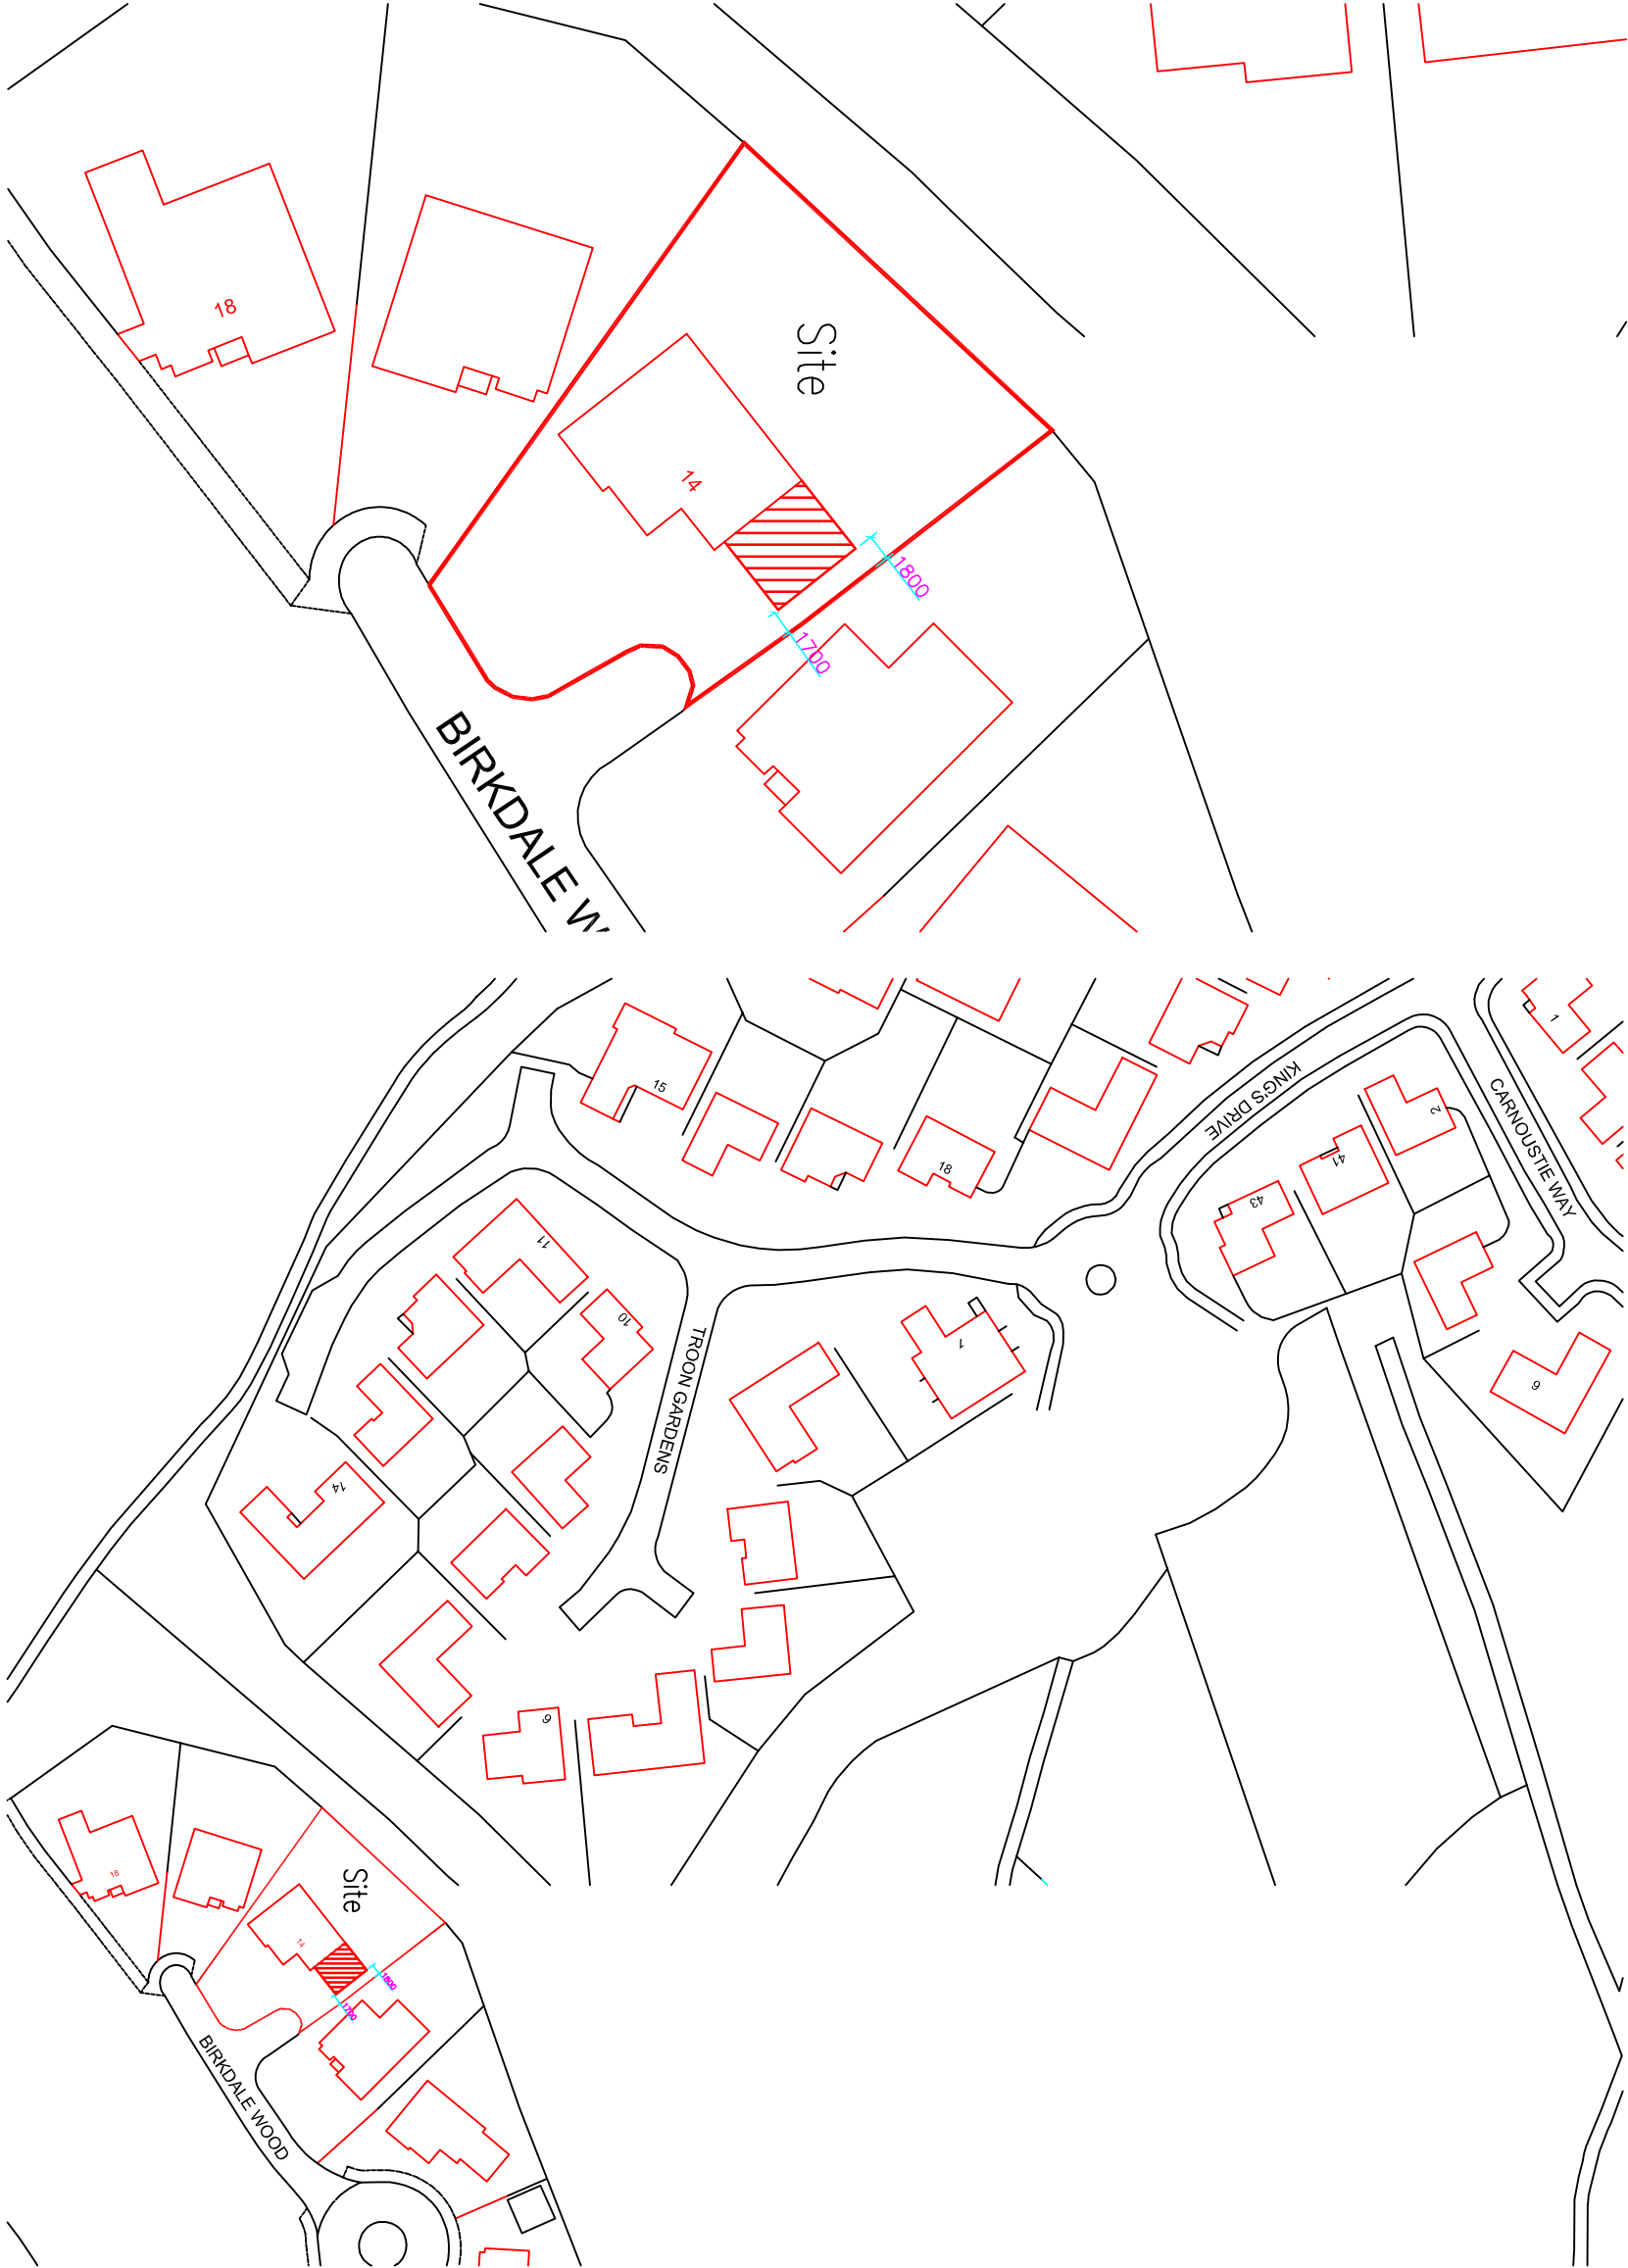

Location Plan 1:1250

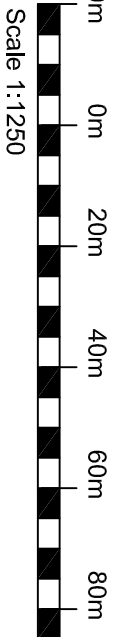

Block Plan 1:500

