



© Crown Copyright and database rights 2021 OS  
100047474.



LOCATION PLAN - 1:1250

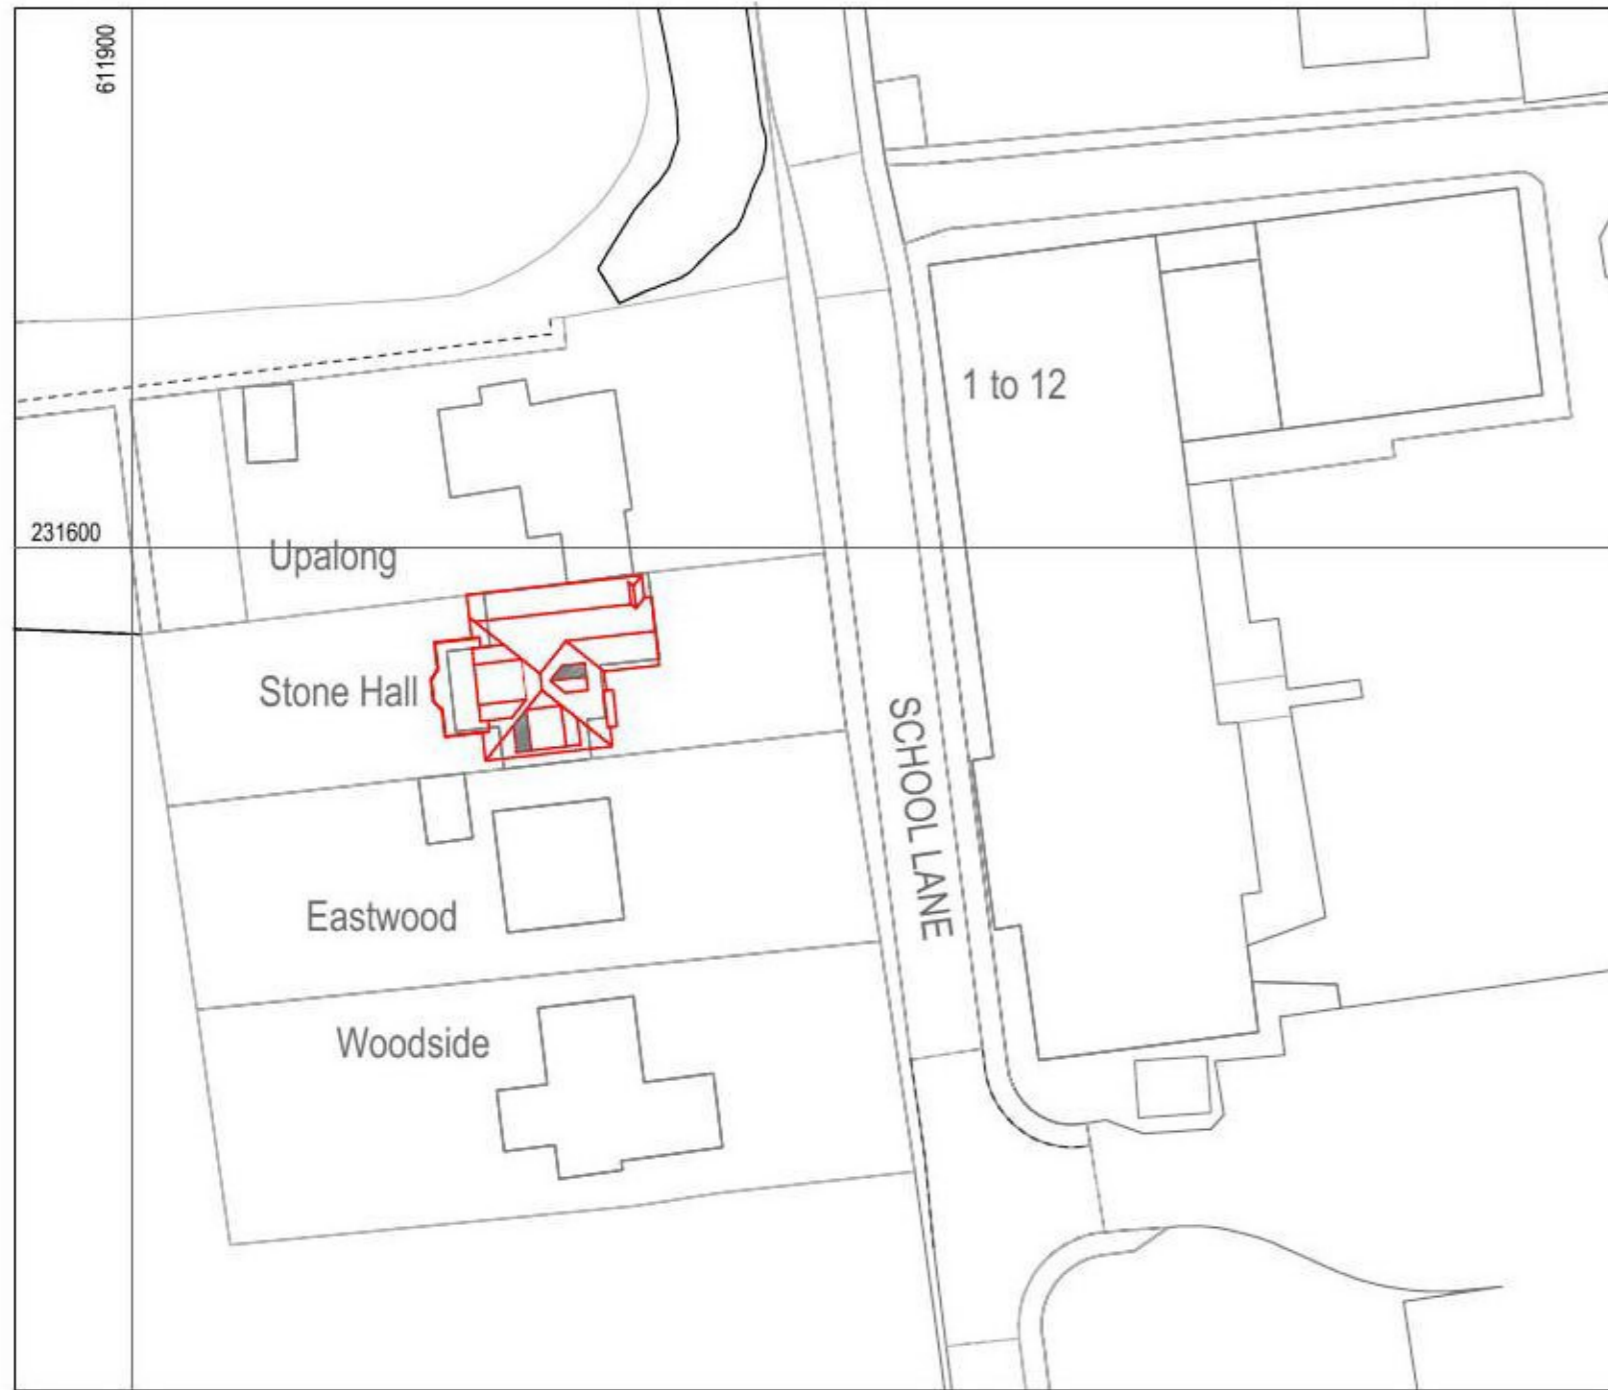

BLOCK PLAN - 1:500

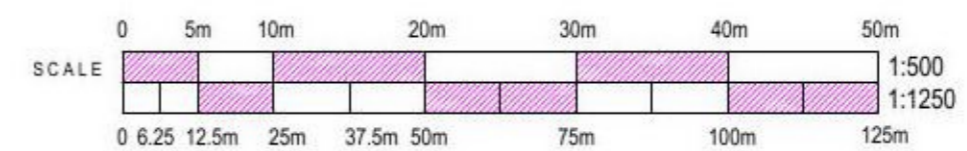

**NOTES** IF IN DOUBT PLEASE ASK

This drawing is the copyright of Design Partnership and cannot be reproduced in any form without express consent of the company.  
Written and scaled dimensions to be checked on site, any discrepancies reported prior to work commencing.

**REVISIONS**

REV	DATE	BY	DESCRIPTION
A	21.10.2021	ACH	Revisions block plan roof following planning pre-app. comments
A(2)	26.03.2022	ACH	Reviewed for planning application

**PLANNING DRAWING**



7 BRISTOL HILL, SHOTLEY GATE  
IPSWICH SUFFOLK IP91PU

**PROJECT**  
IMPROVED LOFT AND GROUND FLOOR ARRANGEMENTS  
Stone Hall School Lane Mistley Manningtree Essex CO11 1HN

**CLIENT**  
Ms Clark  
Stone Hall School Lane Mistley Manningtree Essex CO11 1HN

**TITLE**  
BLOCK & LOCATION PLANS

DATE	DRAWN	SCALE
JULY 2021	ACH	1:500 1:1250 PRINTED @ A2

DRAWING NUMBER	REVISION
2104-926-03	A(2)