








**Materials schedule**

Bricks, Formers Ashmore Red bricks to match adjacent Semi detached house

Tile - Cross DSI Double Roman in Electric robe to match adjacent Semi detached house

Walls: Hardie Plank Colour Paintgrey to bungalow and black to garage to match adjacent Semi detached house

UPVC windows doors and internal doors to match adjacent Semi detached house

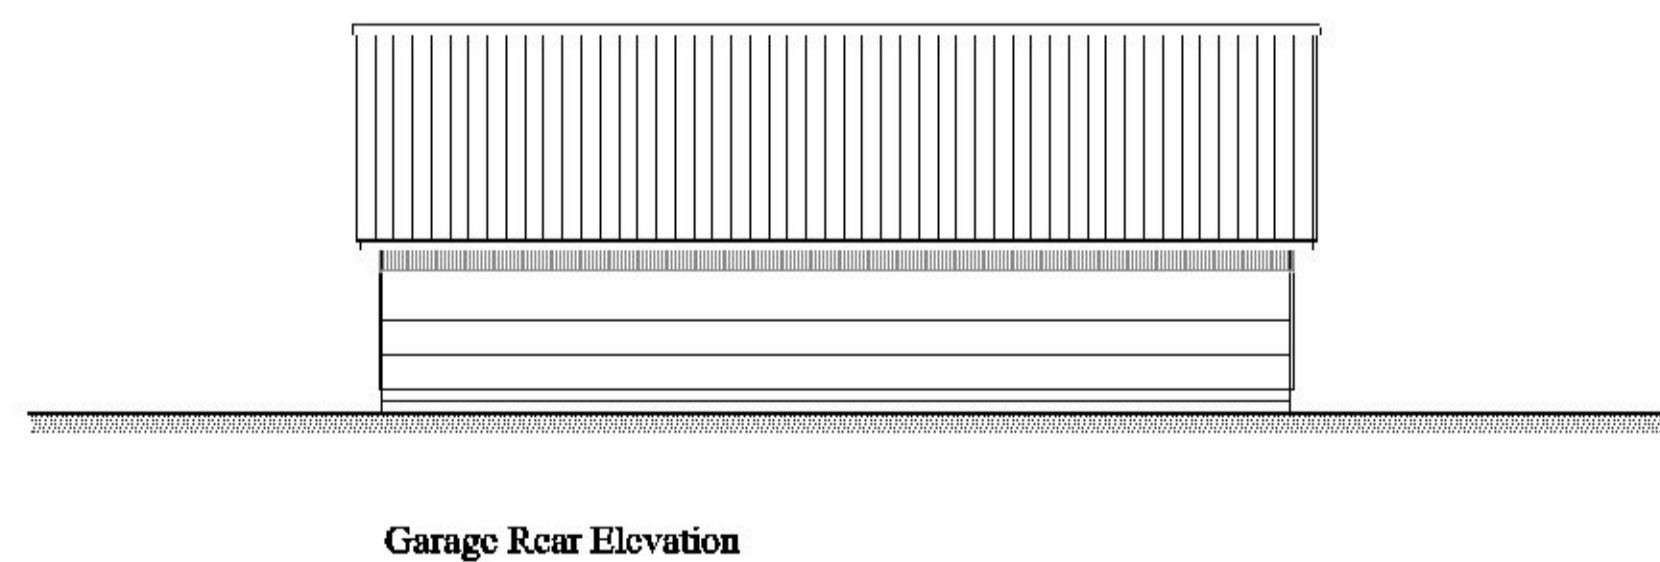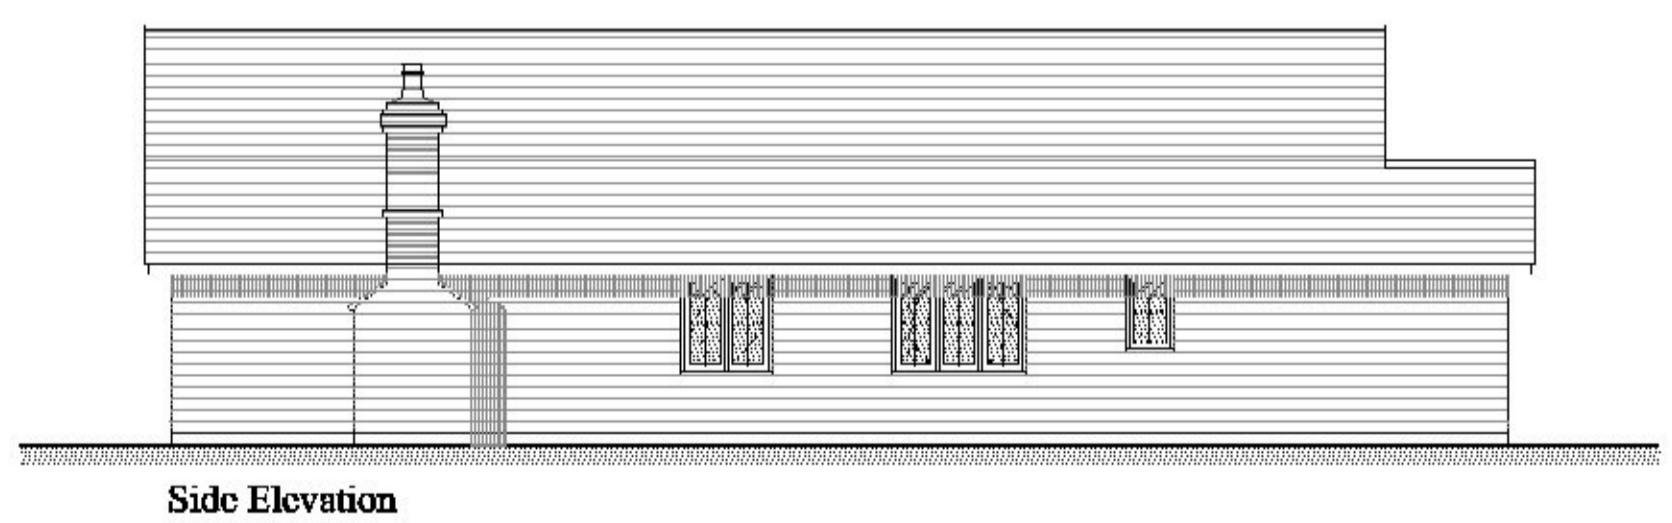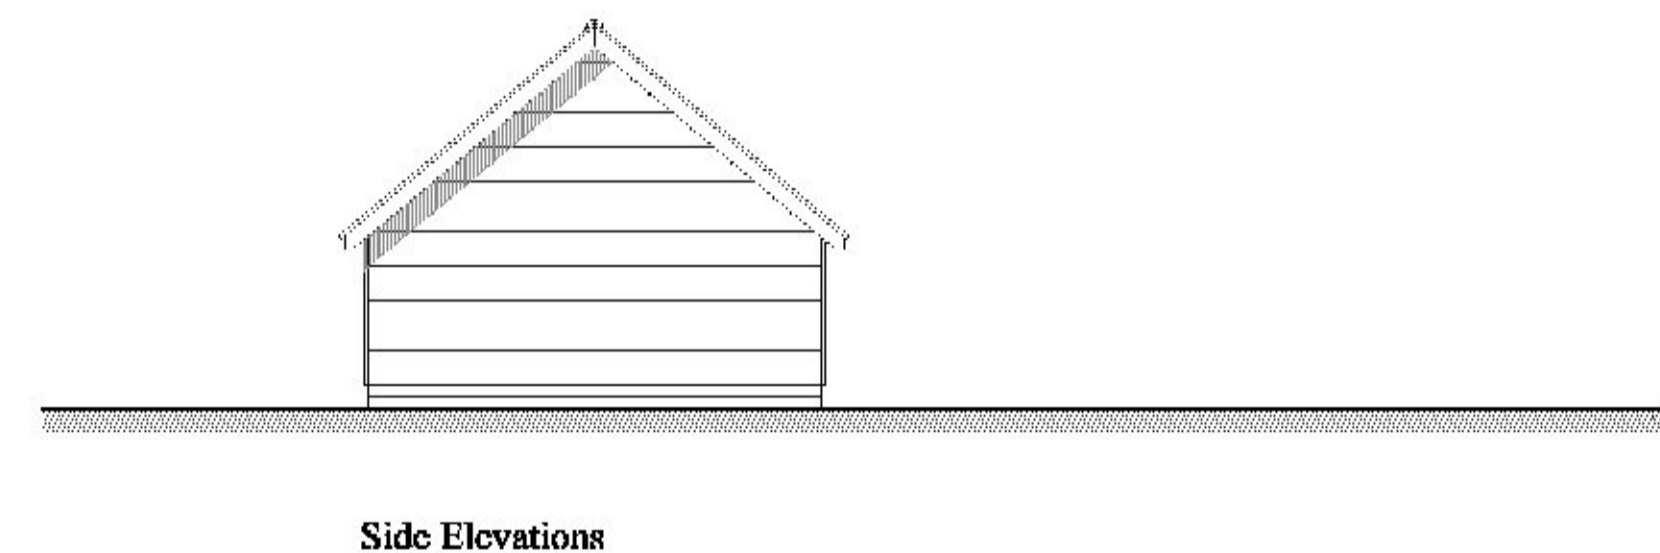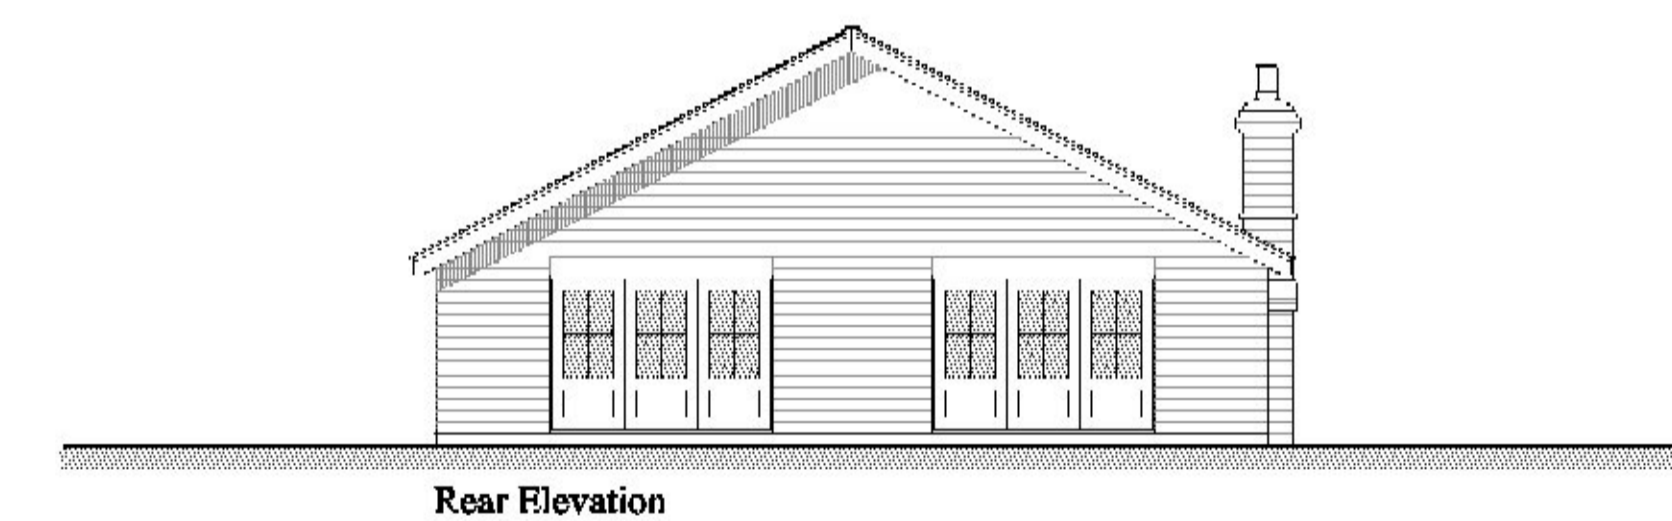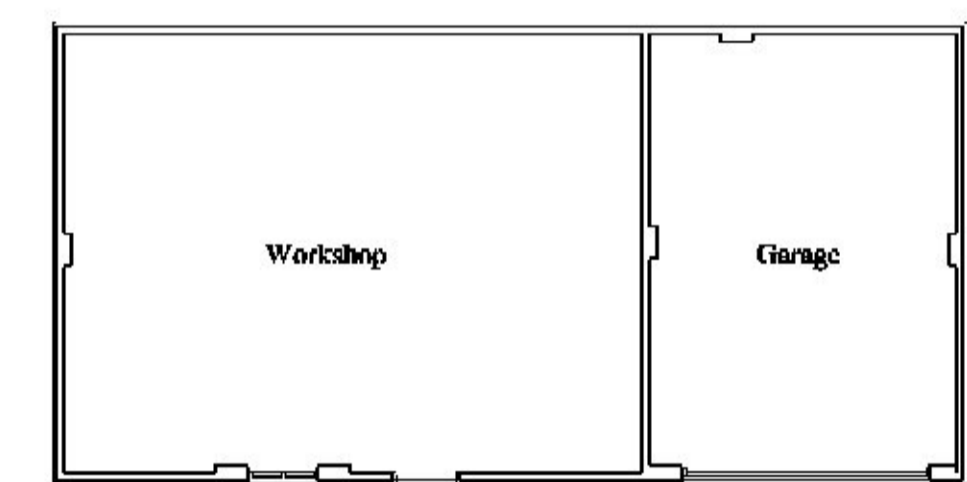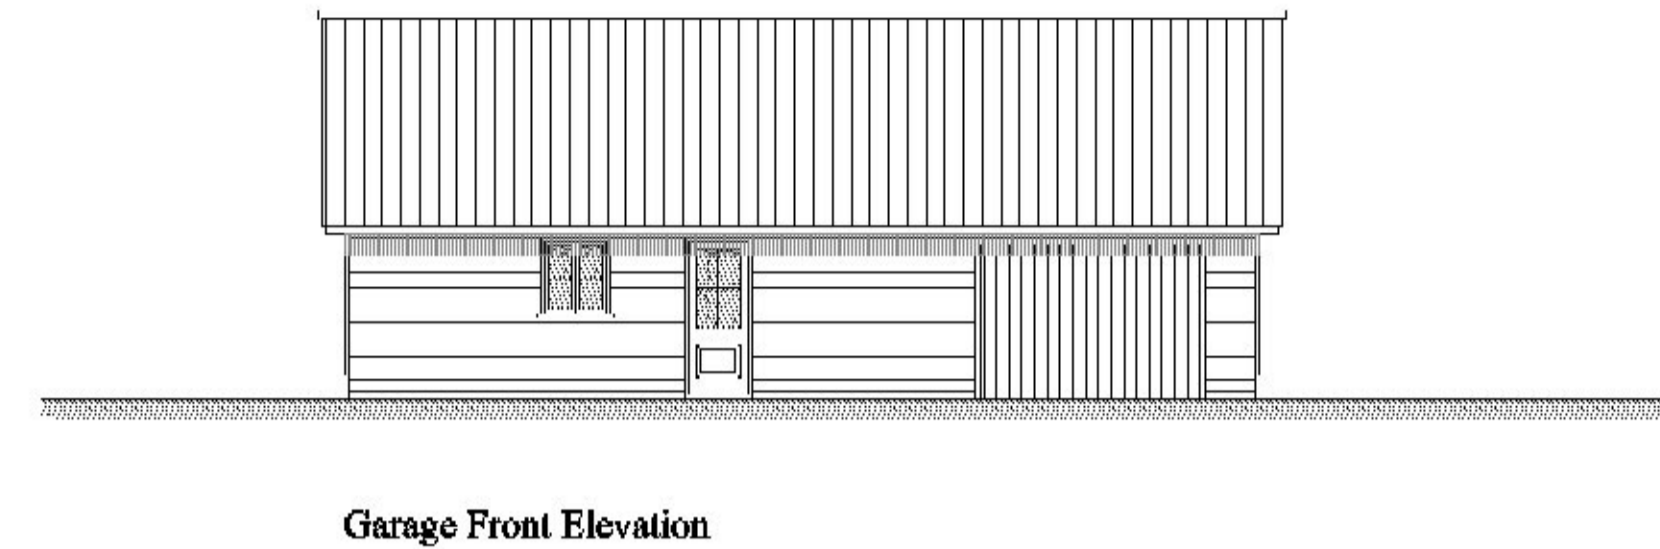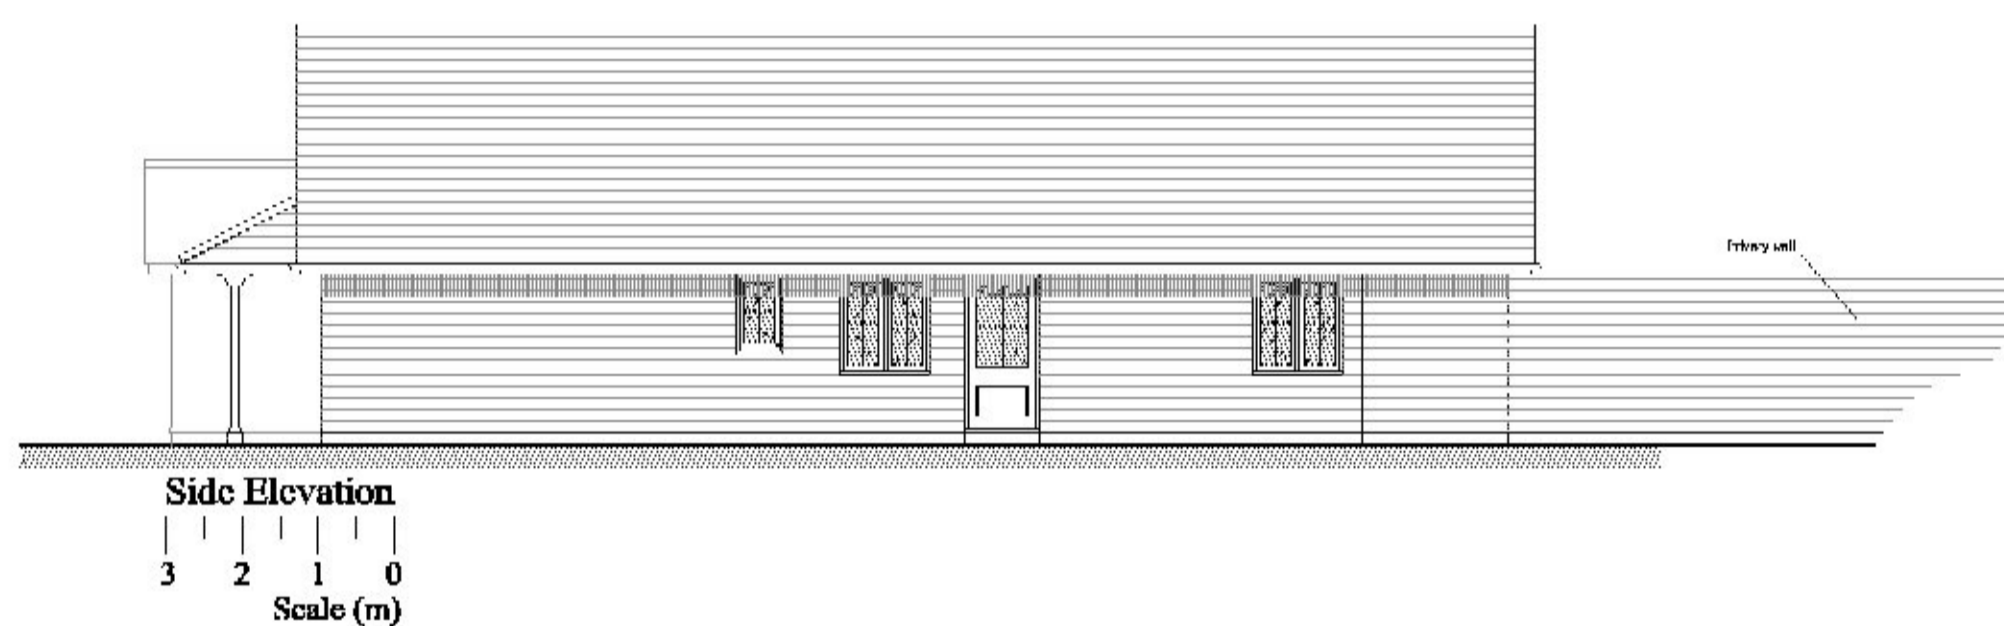

Revisions A Privacy wall added

**MARK PERKINS**  
 (inc. Planning Dept., Auto., Planning) RIBA  
 P r i n c i p a l  
 C H A R T E R E D  
 A R C H I T E C T  
 HAMILTON HOUSE  
 LANGENHOE PARK  
 COLCHESTER  
 Essex CO3 7JZ  
 TELEPHONE & FAX

PROJECT: PROPOSED BUNGALOW  
 BRADFIELD ROAD, WIX COLI 2SU

CLIENT: M.R. PAYNE AND SONS LTD.  
 TITLE: PLANS AND ELEVATIONS

DATE: FEB. 22 SCALE: 1:50, 1:100 @ A1 REF: 1298/402A

28.04.22

No alterations to be made. Check all dimensions and levels before construction. © Copyright of Mark Perkins