


Notes

1. All Dimensions in Millimeters
2. All Material And Finishes Of The External Walls And Roof Of The Development To Match The Original Dwelling House

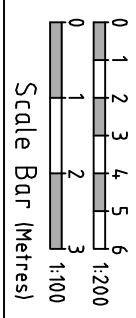

Client
Ms Shi

Site Address
27 Carlton Road
Sidcup
DA14 6AQ

Project Description
Garage Conversion
with front windows

Drawing Description
Existing and Proposed
Block Plan



Date Issued	Revision Suffix
08/12/2018	A
Rev Date	
4/5/2022	
Amendments	

Drawing Status
Planning

Drawing Number
BX/27CR/P/05

Our Reference No

Local Authority Reference No

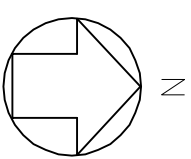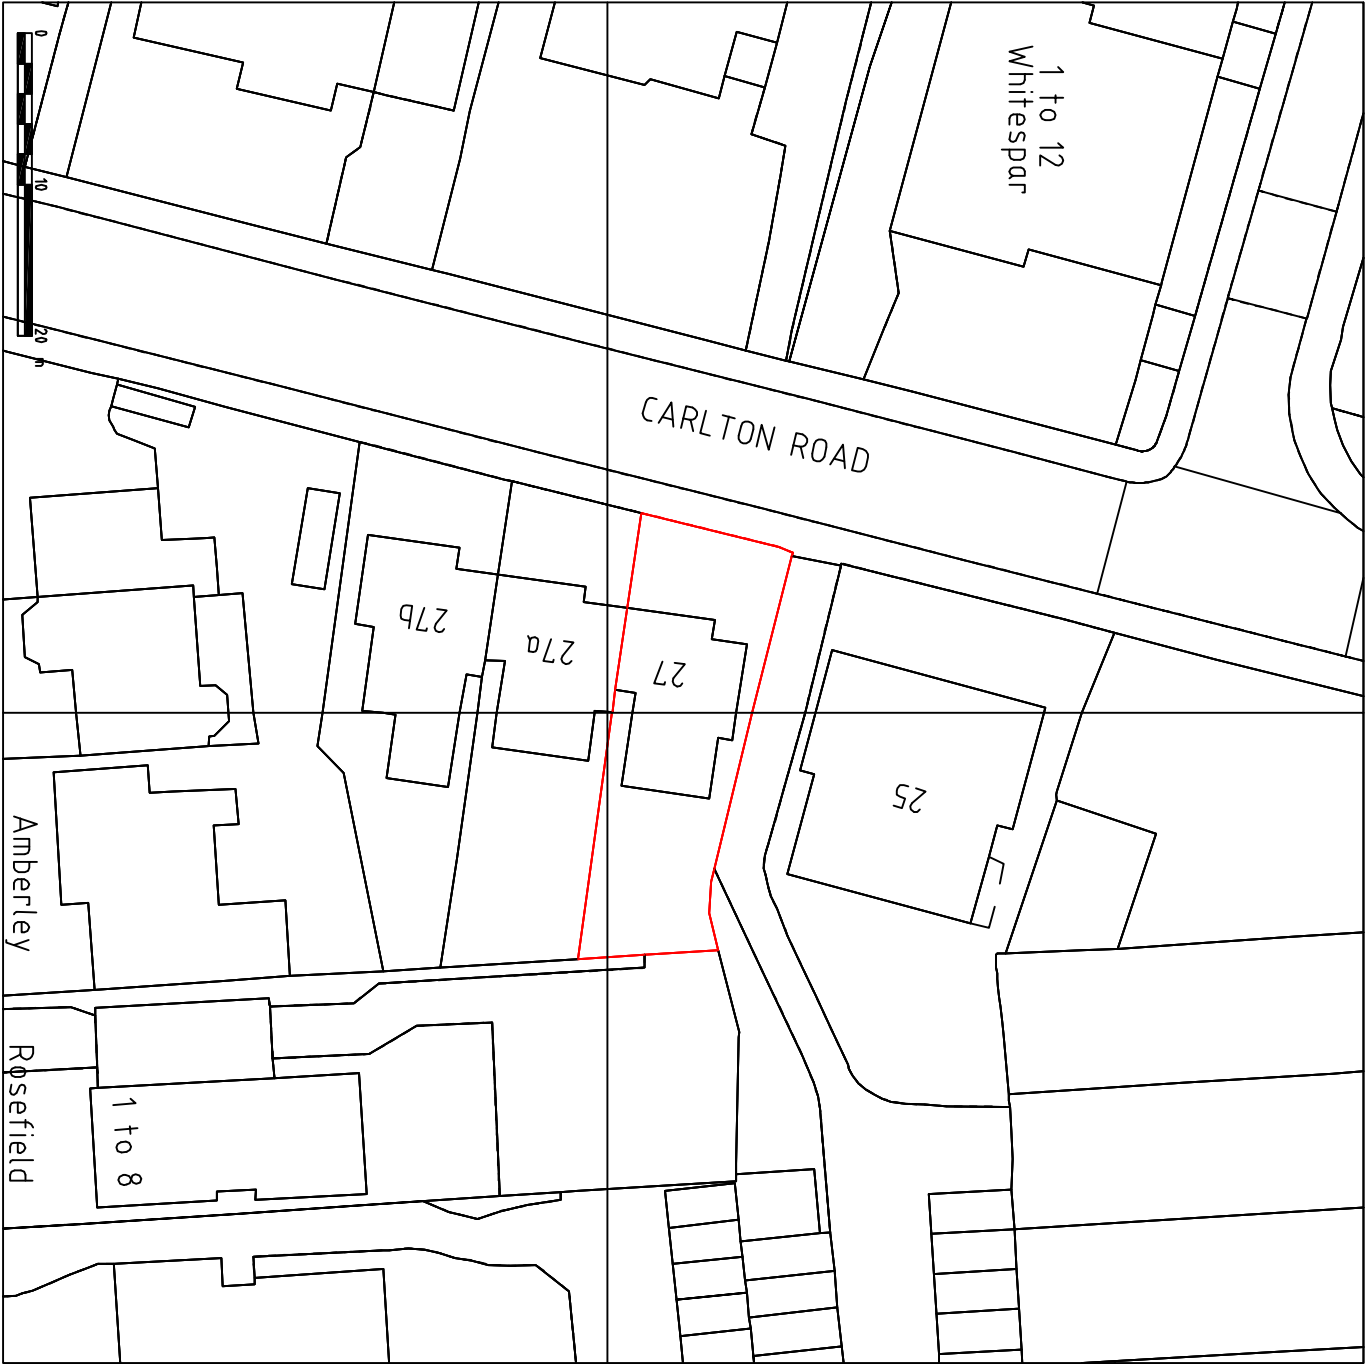

EXISTING and Proposed BLOCK PLAN
 AREA 90m x 90m
 SCALE: 1:500 on A3

Drawn By
Jade

CHECKED BY
Lenn

This Drawing is ©MKSummer Ltd. This drawing may not be copied by any third parties without prior written permission. This drawing is prepared for the purpose of obtaining planning permission or Building Regulations approval or as stated in the 'Drawing Status Box' only and not intended for any other use, do not constitute as full working drawings. All construction work carried out prior to receiving all necessary approvals for planning/ or building regulations is entirely at the householders / Client risk. All building work to be completed to the satisfaction of the local authority building control officer and in accordance with current building regulations and as such additional unlicensed building works may be required on site. Copies from this drawing are not to be scaled. All dimensions in millimeters. This drawing is to be scaled. All details to be verified and dimensions to be checked on site by the contractor prior to commencement of work. All omissions and discrepancies to be reported to info@mksummer.co.uk immediately. The contractor shall inspect all adjoining properties which may be affected by the works and record and report to the owner and defects. The contractor shall be entirely responsible for the security, strength and stability of the building during the course of the works.

A3

Scale As Stated