




SITE BLOCK PLANS EXISTING

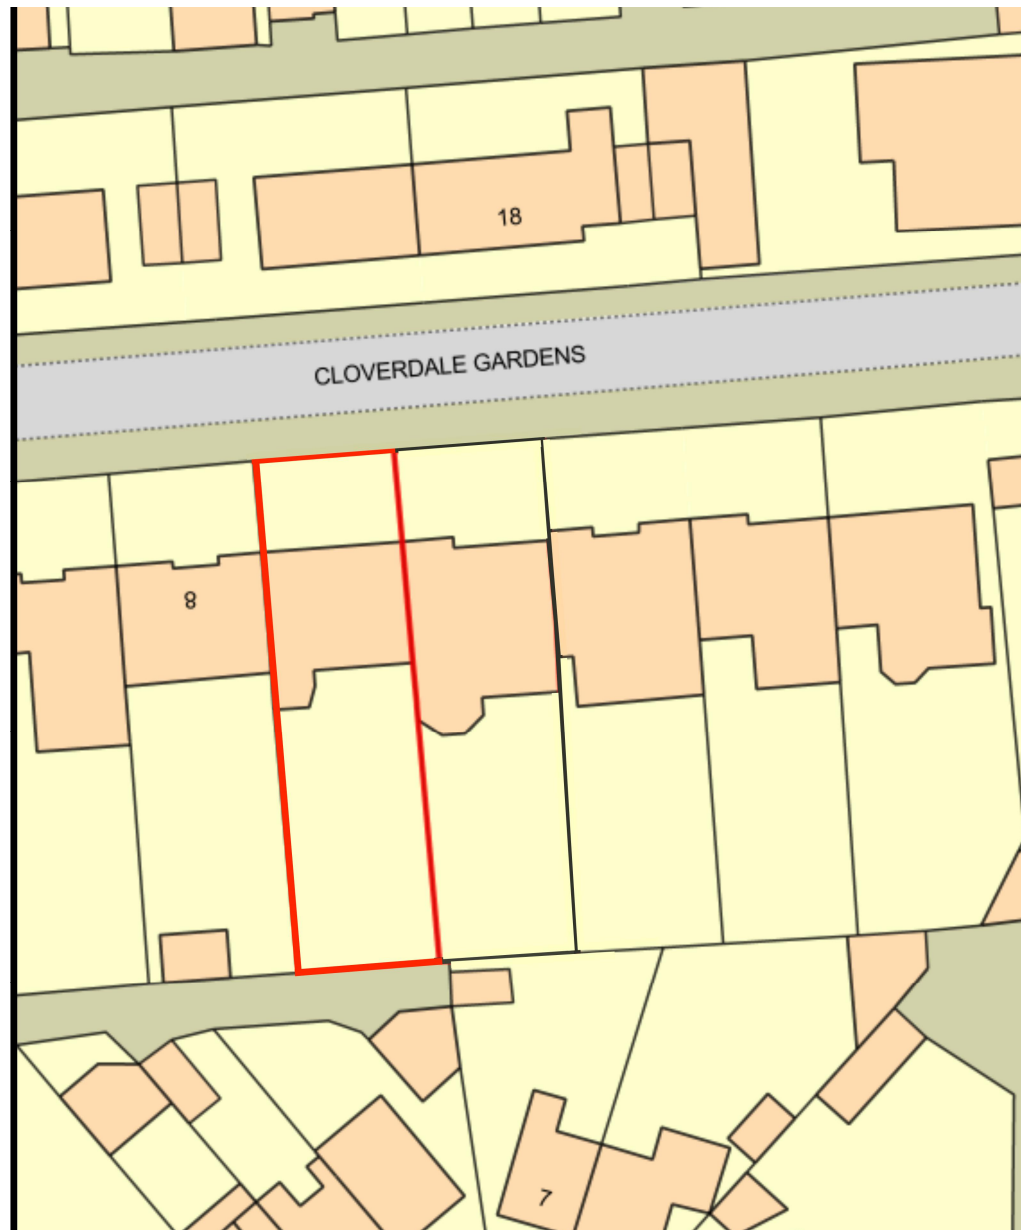

SITE BLOCK PLANS PROPOSED

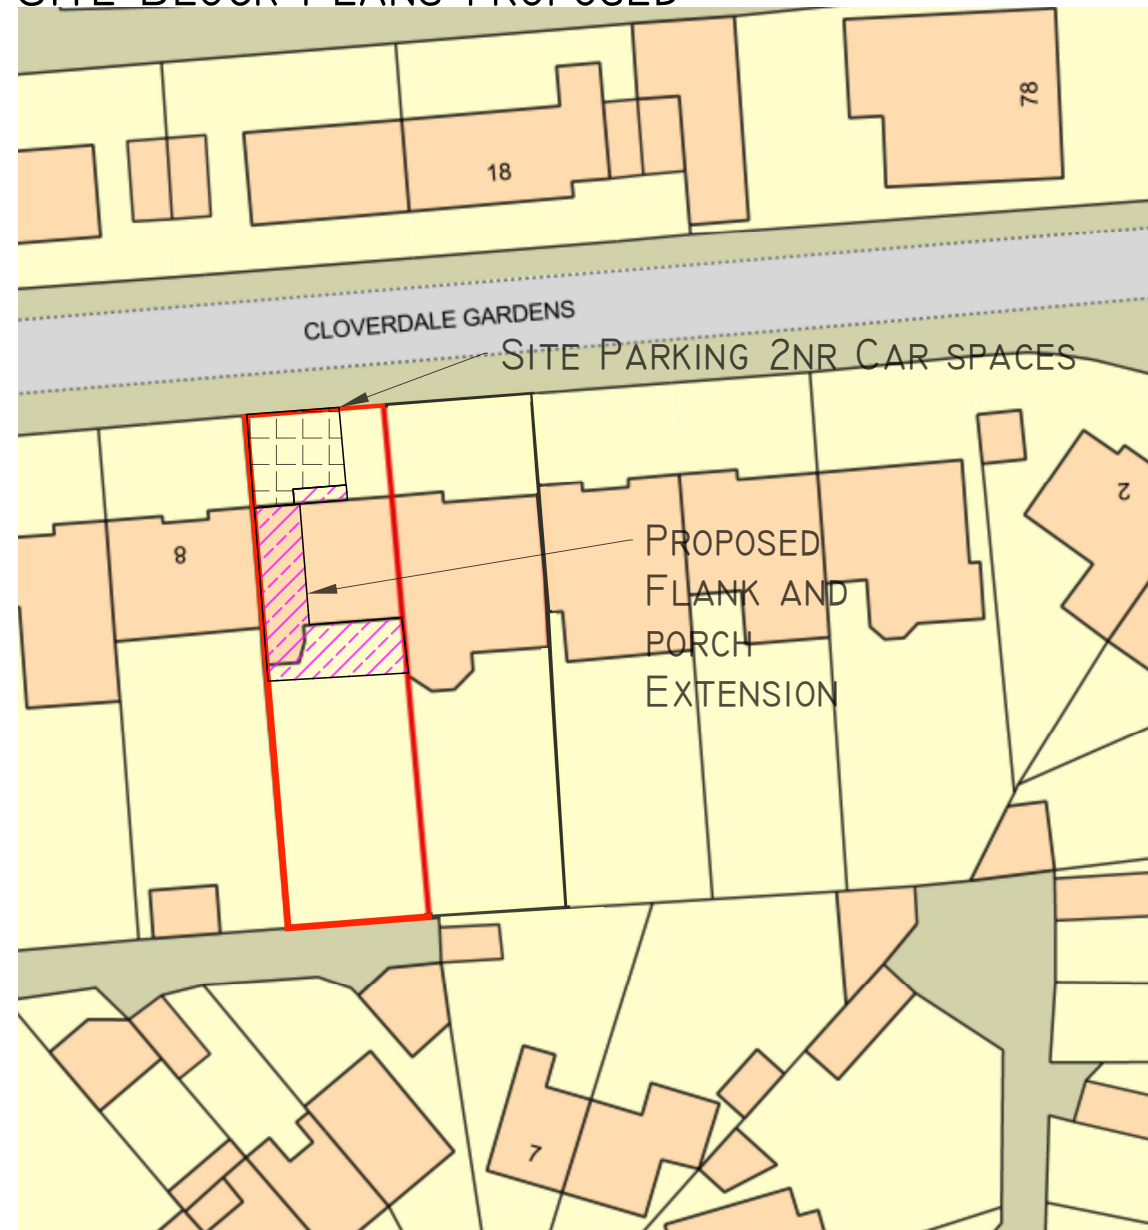

© Crown copyright and database rights 2021 OS 100042766

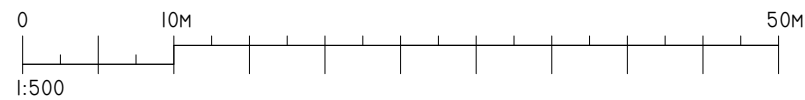


A3

This drawing and the copyrights and patents therein are the property of JSM and may not be used or reproduced without consent or attribution.

It is the responsibility to review these drawings to ensure compliance with the latest building regulations and guidance documents as well as ensure the detailed measurements are correct before undertaking works.

No structural, intrusive or specialist surveys have been undertaken as part of this design.

ADDRESS: 7 CLOVERDALE GARDENS, SIDCUP, GREATER LONDON DA15 8QL		TITLE: SITE BLOCK PLANS EXISTING AND PROPSOED	
PROJECT: EXTENSION		PURPOSE OF ISSUE: PLANNING	
SCALE: 1:500 @ A3	D: JM	DATE: 03.11.2021	
DRAWING NO. P06		REVISION A	



52 Beechway
Bexley
Kent DA5 3DG

07484 856 228
joe.jsm@mail.com
jsmdrawingandplanning.com