

BLOCK PLAN (EXISTING) - 76 Westwood Lane, DA16 2HH




0 5 10 15 20 30 40 50 Metres

Map Produced for: London Borough of Bexley

Date of Produced: 08-03-2021
Map number/Project ID: TQRQM2111124956509
Scale: 1:500 at A4



BLOCK PLAN (PROPOSED) - 76 Westwood Lane, DA16 2HH

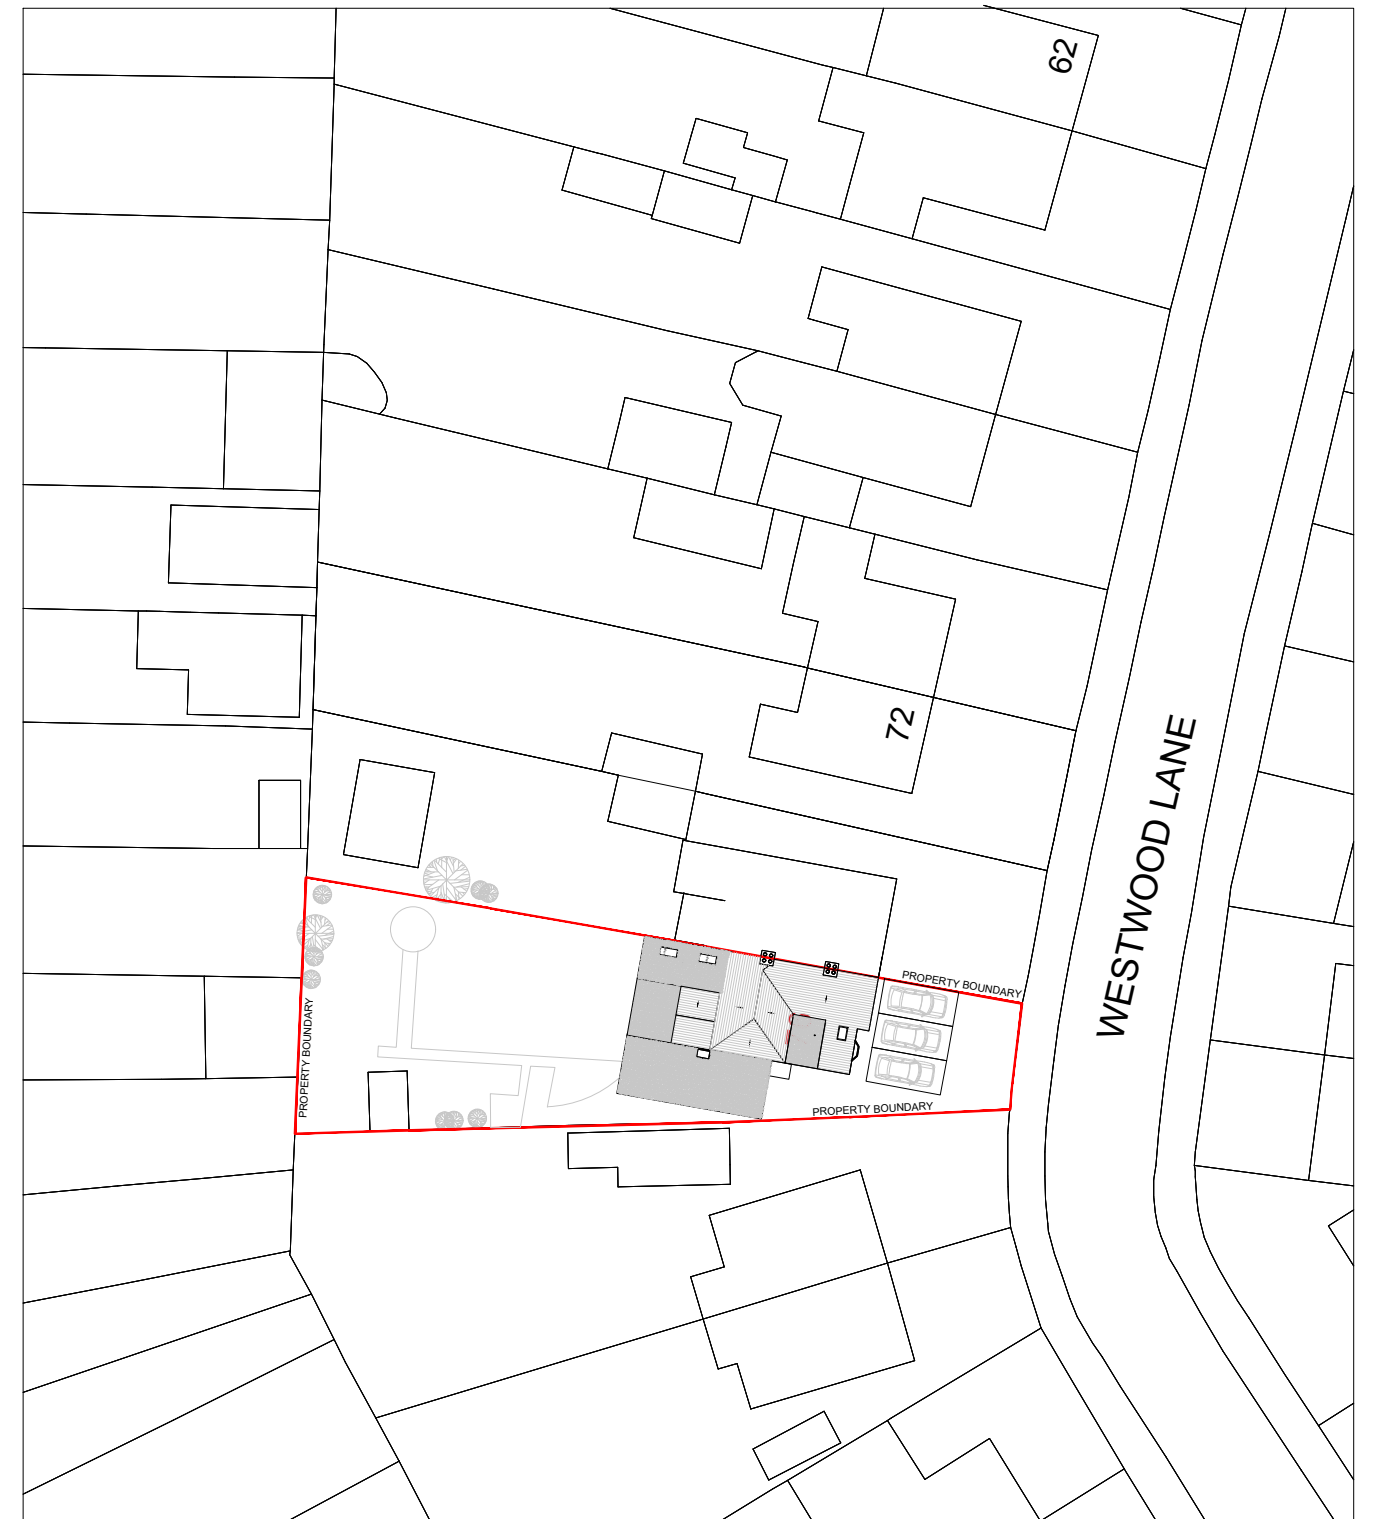

0 5 10 15 20 30 40 50 Metres

Map Produced for: London Borough of Bexley

Date of Produced: 08-03-2021
Map number/Project ID: TQRQM2111124956509
Scale: 1:500 at A4

