


ORIGINAL SCALE 1:1250

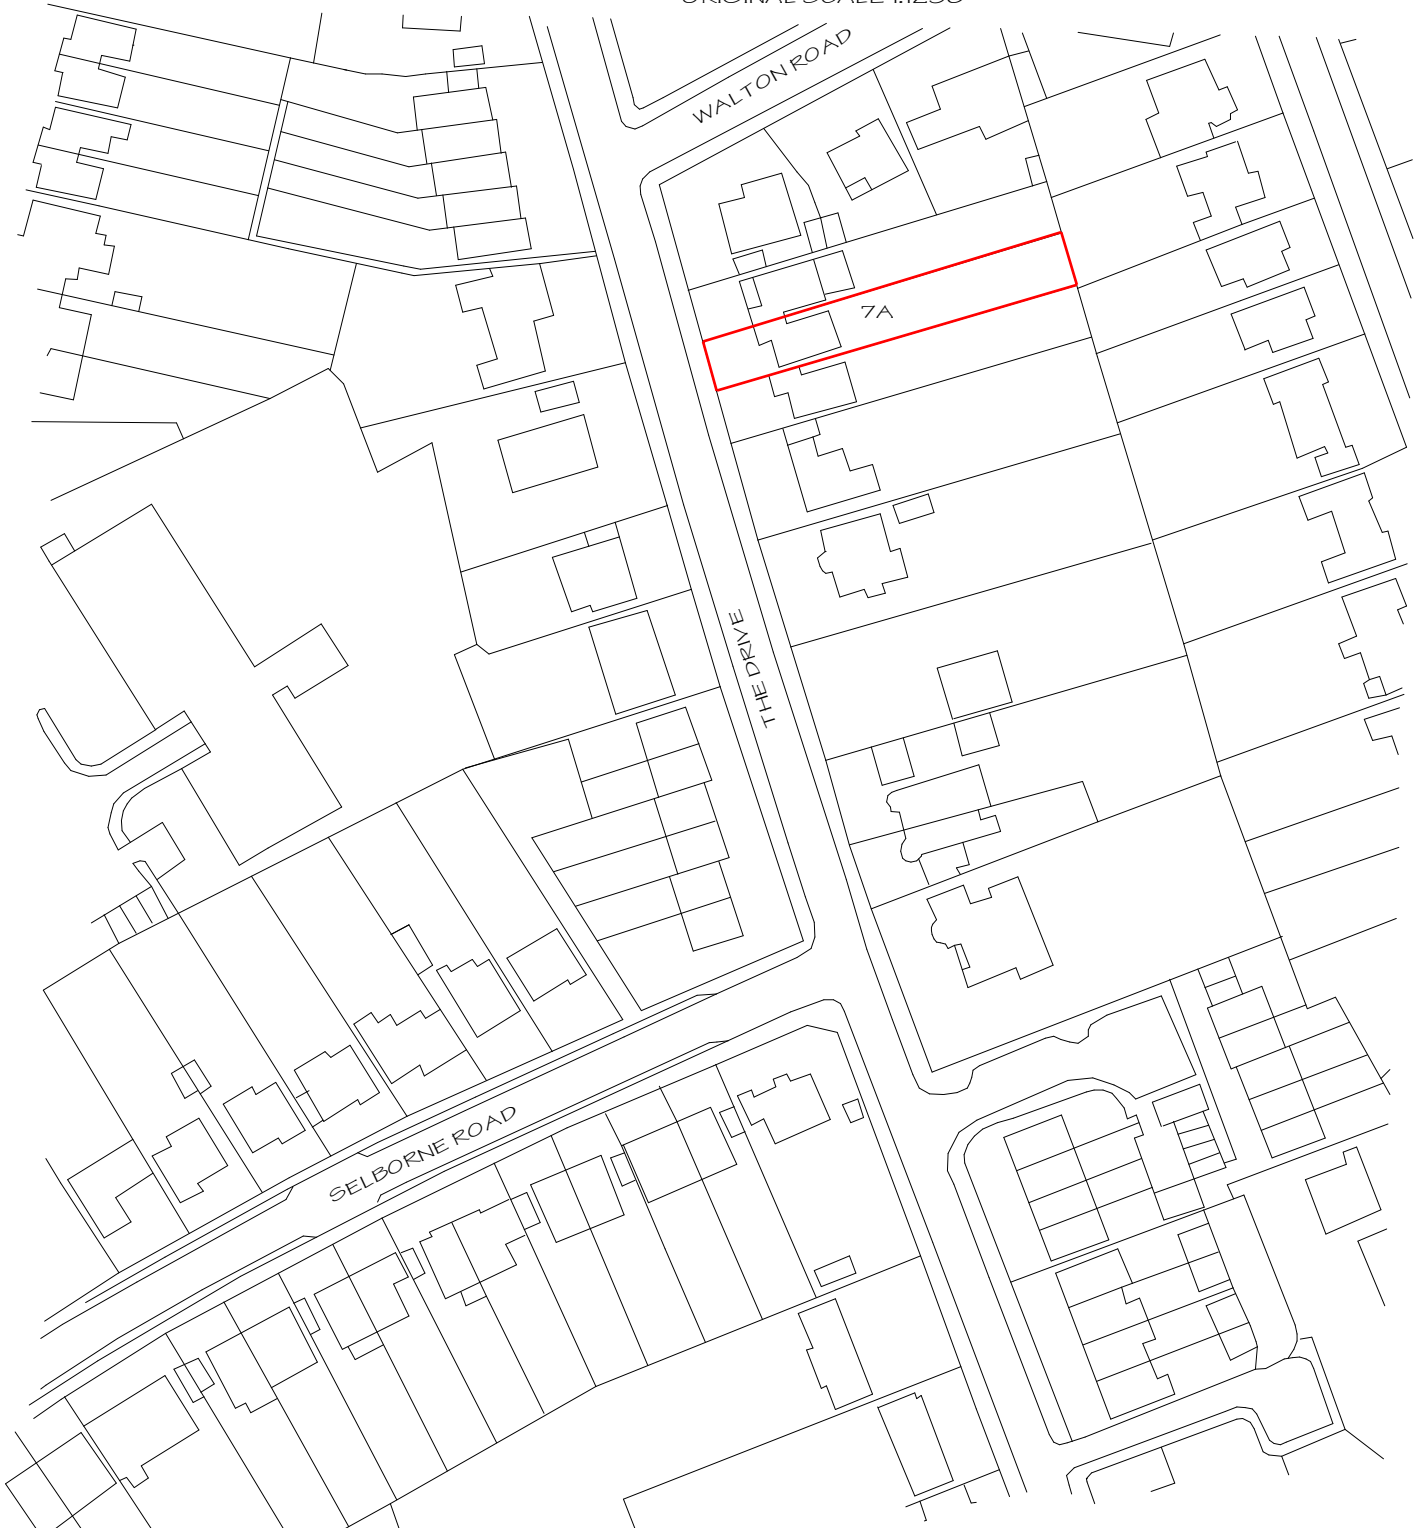

TWO STOREY REAR EXTENSION
7A THE DRIVE
SIDCUP
KENT
DA14 4ER for



SCALE 1:1250

DATE MAY 2021

DRG.No DH21/114/SITE LOCATION PLAN REV. A