


BOUNDARY LINE

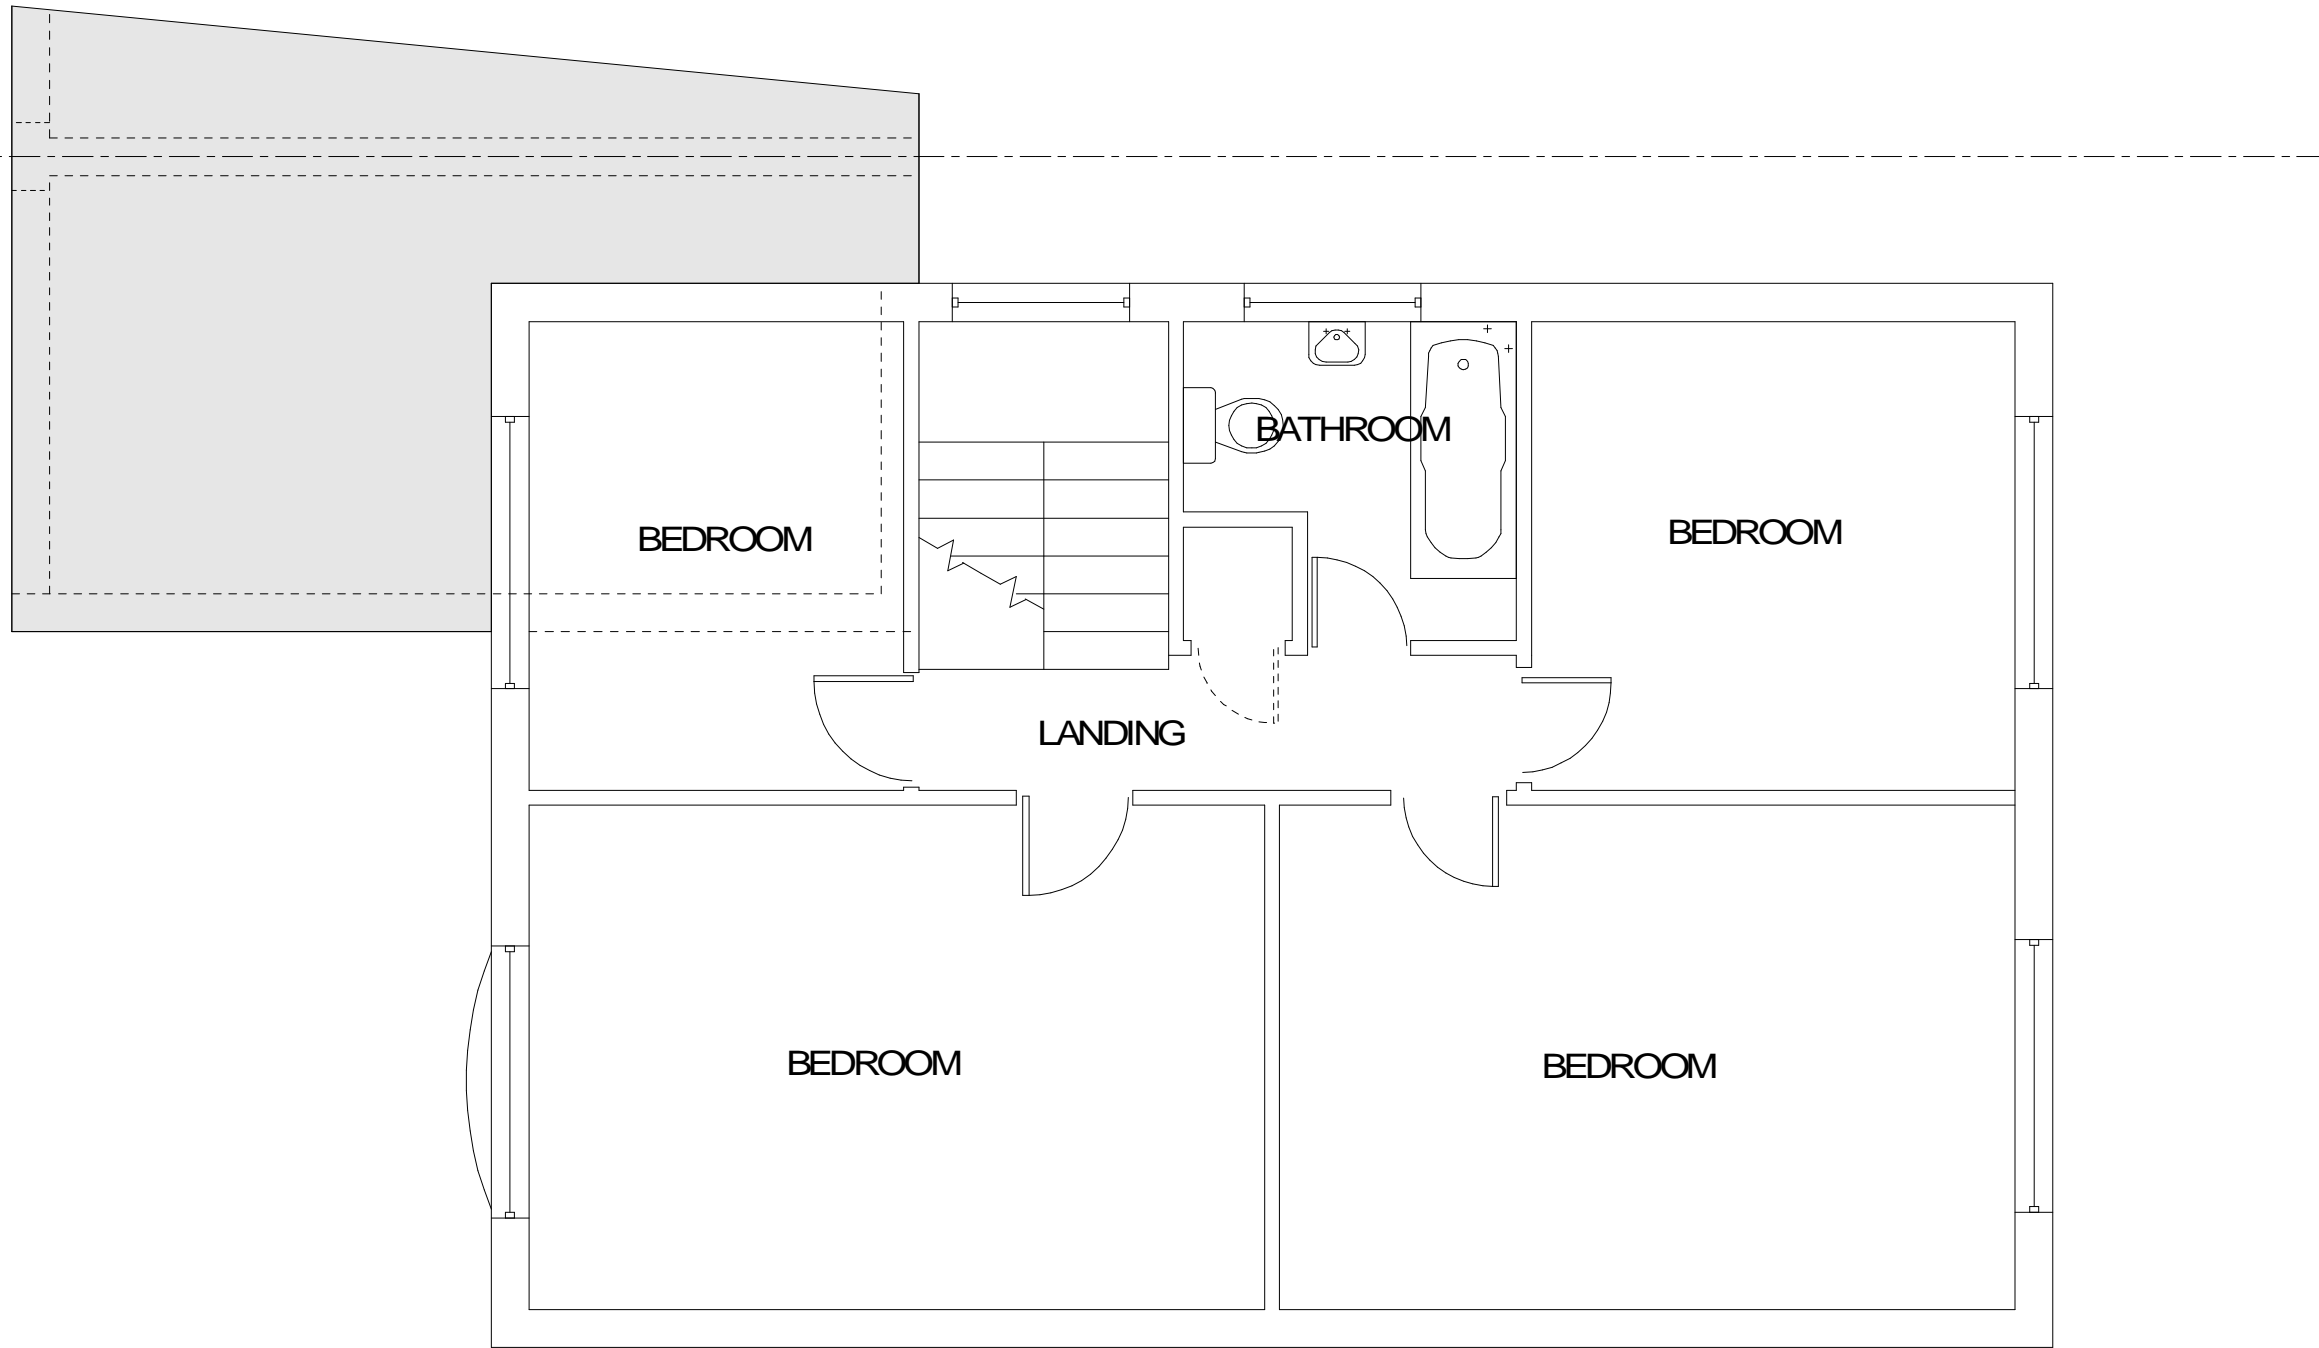

BOUNDARY LINE

EXISTING FIRST FLOOR



TWO STOREY REAR EXTENSION  
7A THE DRIVE  
SIDCUP  
KENT  
DA14 4ER for



SCALE 1:50  
DATE MAY 2021  
DRG.No DH21/114/06

REV. A