



DETAIL B - SCREEN FENCING ELEVATION

FRONT OF STANDARD GATE


Alternate Vertical Slats 100x18mm & 50x18mm with 25mm Gaps. with 75x25mm splayed capping rail, Posts at 1800mm centres, All timbers to be redwood treated with 2No.coats stain.

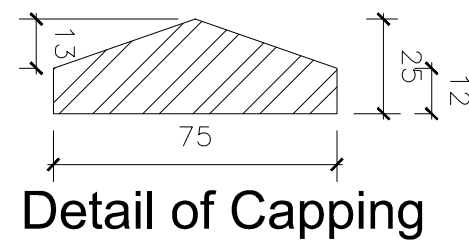

Detail of Capping

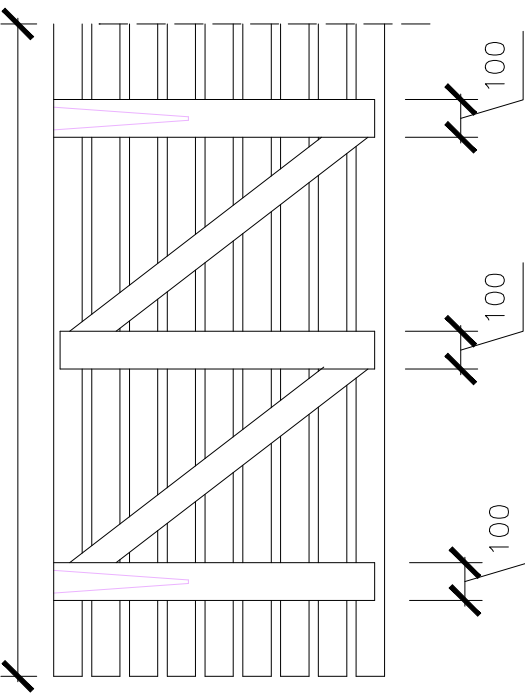

REAR OF GATE

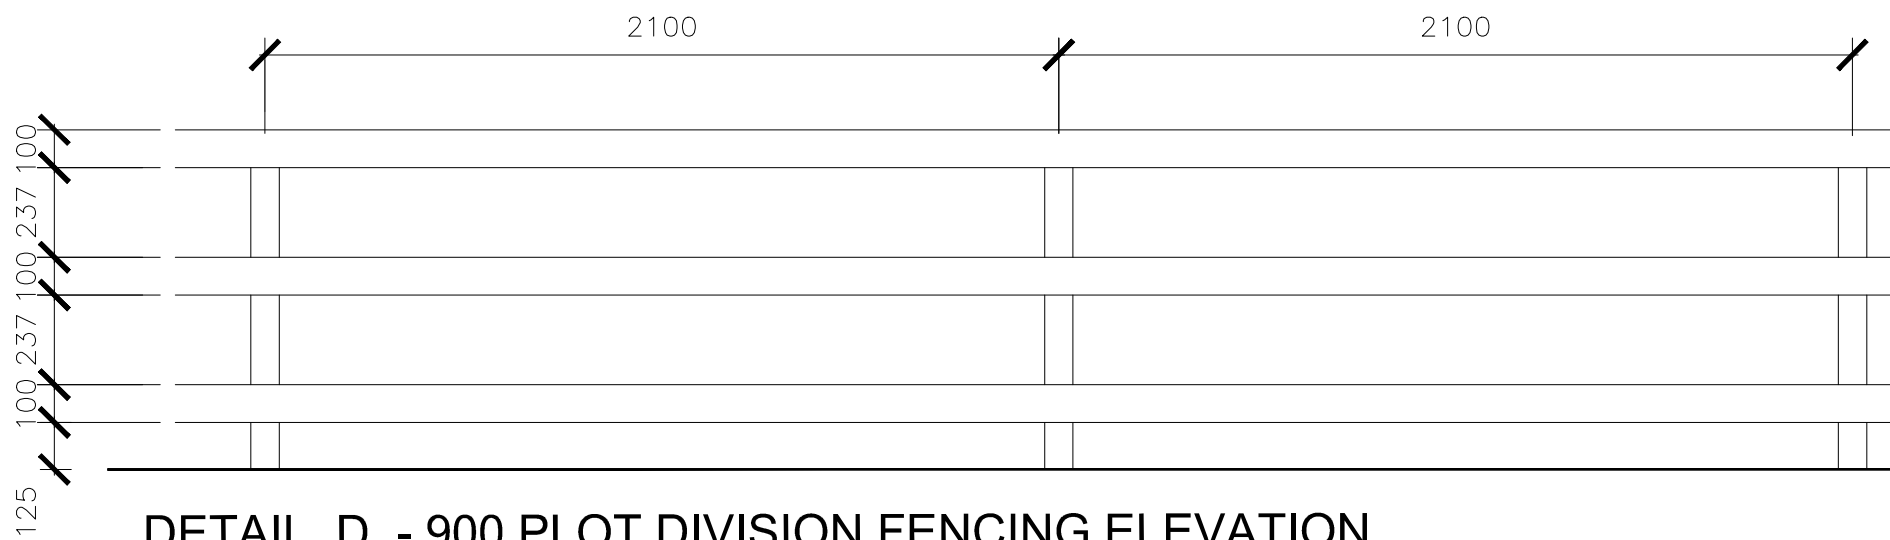

DETAIL D - 900 PLOT DIVISION FENCING ELEVATION

900 PD FENCE

All timbers to be redwood treated with 2No. coats stain.

AMENDMENTS:

Issue	Date	Description
B	06/02/18	SCALE BAR AND TITLE BOX UPDATED
A	AUG 2018	TITLE BOX UPDATED




SCOTLAND WEST
 Bothwell House
 Hamilton Business Park
 Caird Street
 Hamilton
 ML3 0QA
 Tel: 01698 477440

SCOTLAND EAST
 6 Almondvale Business Park
 Almondvale Way
 Livingston
 West Lothian
 EH54 6GA
 Tel: 01506 594420

Project:
STANDARD EXTERNAL DETAILS

Drawing:
**WALL & FENCE DETAILS
 FENCE DETAIL 2**

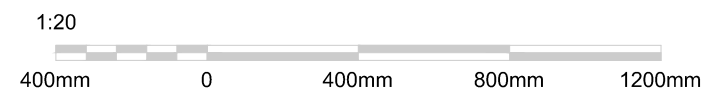

Scale:	Date:	Drawn:
1:20@A3	06/02/19	LMAC
Drawing No.	Rev.	
TF AA(9) 010	B	