


KEY:

- | | |
|---|---|
| <ul style="list-style-type: none"> 1. New kitchen / dining space formed in existing family room area. 2. New external wall to form bedroom and bathroom 3. Existing wall line 4. New bedroom 5. New ensuite 6. New window to kitchen gable 7. New garden terrace 8. New gym in garage | <ul style="list-style-type: none"> 9. New office in garage extension 10. New WC in garage extension 11. New doors to garage 12. Existing sun shelter (neighbour) 13. New fire rated and impact toughened window in lieu of previous door. 14. Existing stone gable to be remortared |
|---|---|

PROPOSED GROUND FLOOR
SCALE 1:50

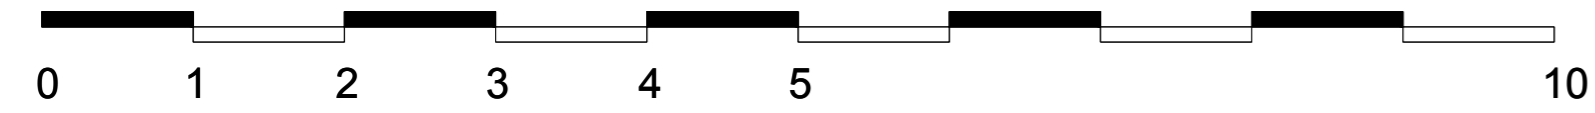

PLANNING			
Rev	Date	By	Revision Note
<p>Loader Monteith <small>Loader Monteith Architects Limited Unit 207, Oxford House 71 Oxford Street, Glasgow, United Kingdom G5 9EP info@loadermonteith.co.uk www.loadermonteith.co.uk</small></p>			
Project		Project No.	
24 Dalry Road, Beith		170	
Client			
Ross & Lindsay McNally			
Date	030322	Revision	
Scale	1:50 @ A2	A2	-
Author	IM		
Check	-		
Drawing	-		
Proposed ground floor		Drawing No.	
		L(2)-001	

© Drawing is copyright of Loader Monteith Architects Limited
 Check all dimensions on site. Do not scale from this drawing. Dimensions in millimetres.
 It is the user's responsibility to check all relevant Architect, Structural and Services Engineers
 drawings. Errors or discrepancies are to be reported immediately to the Architect.