


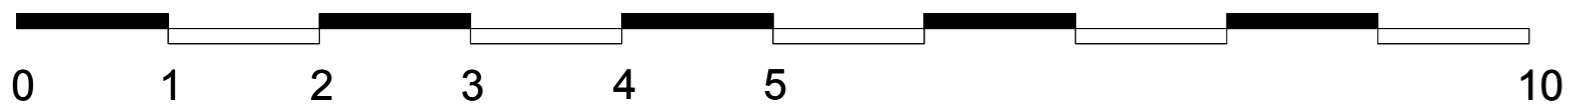

EXISTING SIDE ELEVATION  
SCALE 1:50



Status

PLANNING

Rev	Date	By	Revision Note

**Loader Monteith**  
 Loader Monteith Architects Limited  
 Unit 207, Oxford House  
 71 Oxford Street, Glasgow, United Kingdom G5 5EP  
 info@loadermonteith.co.uk  
 www.loadermonteith.co.uk

Project No.	Project
170	24 Dalry Road, Beith
Client	Ross & Lindsay McNally
Date	030322
Scale	1:50 @ A3 A2
Author	IM
Check	-
Drawing No.	EXITINGS SIDE ELEVATION
L(-)004	

© Drawing is copyright of Loader Monteith Architects Limited  
 Check all dimensions on site. Do not scale from this drawing. Dimensions in millimetres.  
 It is the user's responsibility to check all relevant Architect, Structural and Services Engineers  
 drawings. Errors or omissions are to be reported immediately to the Architect.