


KEY:

1. New elevation to existing single storey outside overcald in charred larch.
2. New reformed roof with slate tiles
3. New external terrace level
4. New triple glazed sliding doors
5. New triple glazed openable roof lights (ventilation)
6. New triple glazed fixed pane window to bath / corner
7. New triple glazed window to existing gable into new kitchen
8. Existing gable requires remedial work to make good stone and joints (remove lead paint).

90m

85m

PROPOSED SIDE ELEVATION
SCALE 1:50

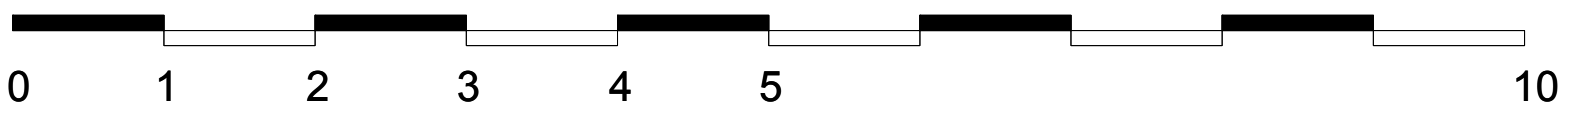

| PLANNING | | | |
|----------|------|----|---------------|
| Rev | Date | By | Revision Note |
| | | | |

| | | | | |
|--|-------------------------|------------------------|-------------|---------|
| <p>Loader Monteith Loader Monteith Architects Limited 38 Balfour Road, Glasgow, United Kingdom G42 9QH info@loadermonteith.co.uk www.loadermonteith.co.uk</p> | Project | 24 Dalry Road, Beith | Project No. | 170 |
| | Client | Ross & Lindsay McNally | | |
| | Date | 030322 | Revision | |
| | Scale | 1:50 A3 | | |
| Author | IM | | | |
| Check | - | | | |
| Drawing | - | | | |
| | Proposed side elevation | | Drawing No. | L2-J005 |