


KEY:

1. New bedroom
2. New garden terrace
3. New gym in garage
4. New office in garge extension
5. New kitchen door / window arrangement
6. Existing garage overclad in timber (charred larch) to match new garage extension
7. New bedroom / ensuite. Facade and all roof reconstructed Cladding to match garage / studio (tbc)
8. New kitchen / dining space
9. Slate roof to new roof structure (possible roof lights)
10. New fire rated and toughened window in lieu of original door

SECTION E-E
SCALE 1:50

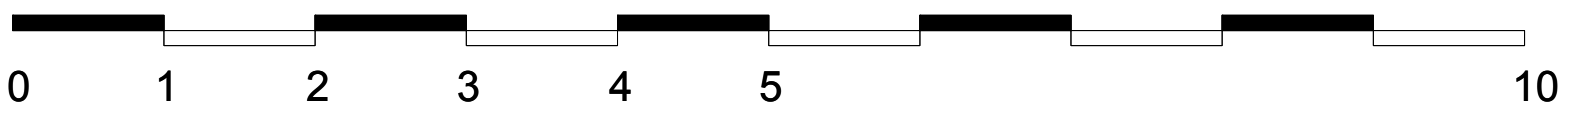

Status	Rev	Date	By	Revision Note
PLANNING				

Project	24 Dalry Road, Beith	Project No.	170
Client	Ross & Lindsay McNally	Date	03/03/22
Author	IM	Scale	1:50 A3
Check	-	Revision	-
Drawing	-	Drawing No.	L2-J004
Section E-E			

© Drawing is copyright of Loader Monteith Architects Limited
 Check all dimensions on site. Do not scale from this drawing. Dimensions in millimetres.
 The client is responsible for all necessary approvals, planning and building regulations.
 Any errors or omissions are to be reported immediately to the Architect.