


EXISTING BLOCK PLAN
SCALE 1:100

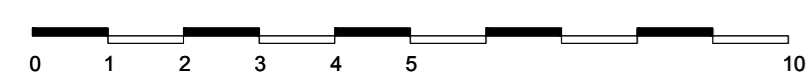

PLANNING			
Rev	Date	By	Revision Note

<p>Loader Monteith Loader Monteith Architects Limited Unit 207, Oxford House 71 Oxford Street, Glasgow, United Kingdom G5 5EP info@loadermonteith.co.uk www.loadermonteith.co.uk</p>	<p>Project 24 Dalry Road, Beith</p> <p>Client Ross & Lindsay McNally</p> <p>Date 030322</p> <p>Scale 1:50 @ A2 A2</p> <p>Author IM</p> <p>Check -</p> <p>Drawing -</p>	<p>Project No. 170</p> <p>Revision -</p> <p>Drawing No. L(-)001</p>
---	--	---

© Drawing is copyright of Loader Monteith Architects Limited
Check all dimensions on site. Do not scale from this drawing. Dimensions in millimetres.
It is the user's responsibility to check all dimensions. Structural and Services Engineers' drawings. Errors or omissions are to be reported immediately to the Architect.