
 Area of alternation / demolition

DOWNTAKINGS
EXISTING SIDE ELEVATION
SCALE 1:50

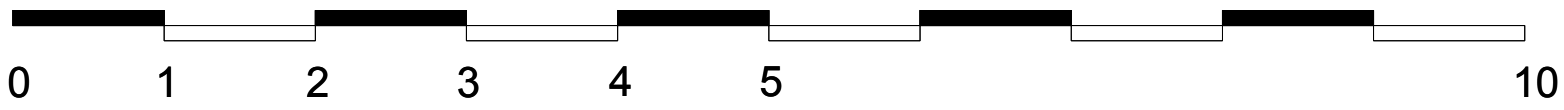

PLANNING			
Rev	Date	By	Revision Note
<p>Loader Monteith</p> <p>Loader Monteith Architects Limited Unit 207, Oxford House 71 Oxford Street, Glasgow, United Kingdom G5 9EP info@loadermonteith.co.uk www.loadermonteith.co.uk</p>			
Project		Project No.	
24 Dalry Road, Beith		170	
Client			
Ross & Lindsay McNally			
Date	030322	Revision	
Scale	1:50 @ A2	A2	-
Author	IM		
Check	-		
Drawing		Drawing No.	
EXISTING SIDE ELEVATION ALTERATIONS			D(-)003

© Drawing is copyright of Loader Monteith Architects Limited
Check all dimensions on site. Do not scale from this drawing. Dimensions in millimetres.
It is the user's responsibility to check all relevant Architectural, Structural and Services Engineers' drawings. Errors or omissions are to be reported immediately to the Architect.