

344000m

343900m


343800m

458100m

458200m

458300m



458400m

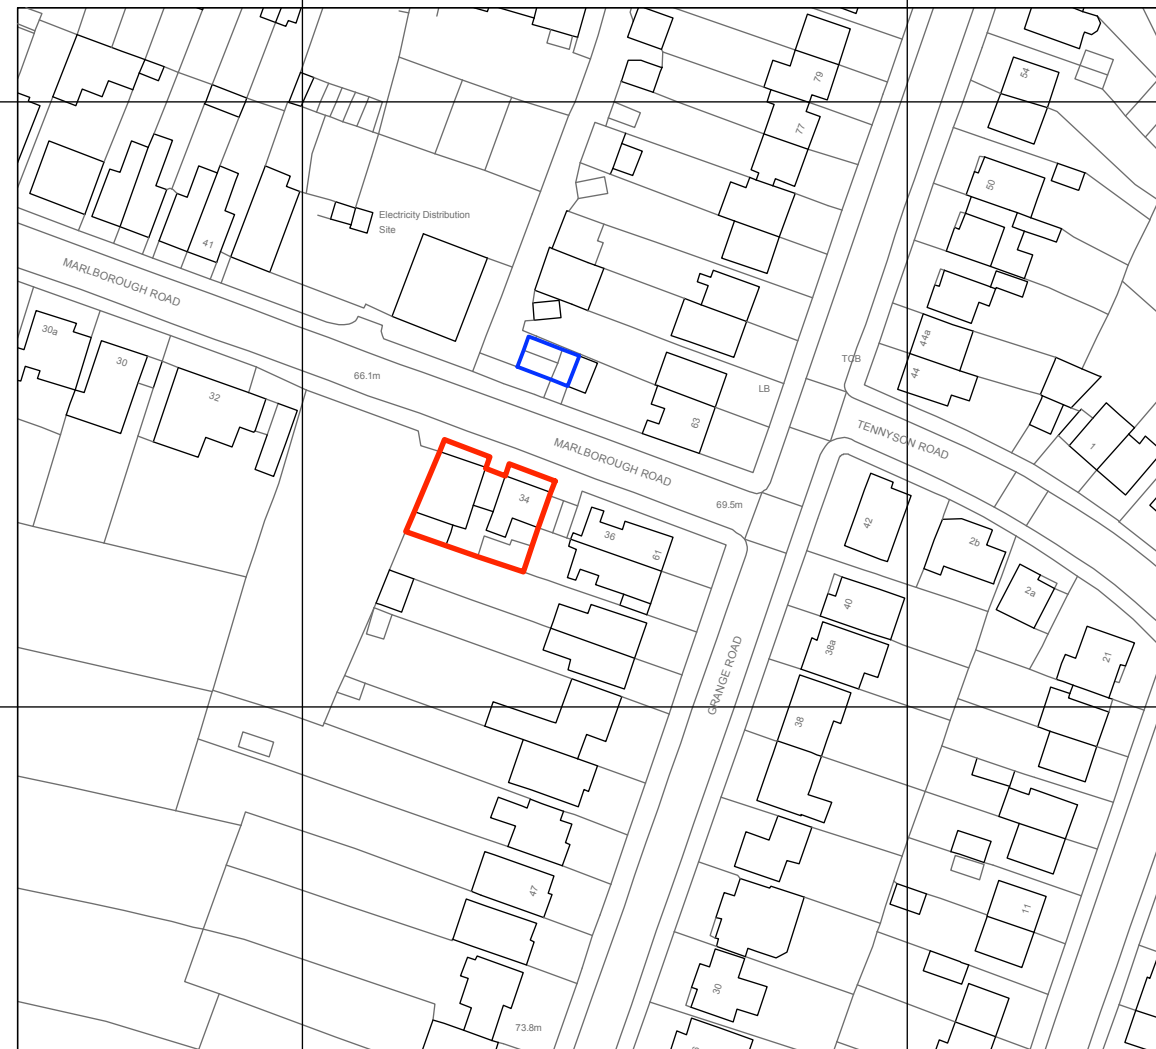

344000m

343900m

343800m

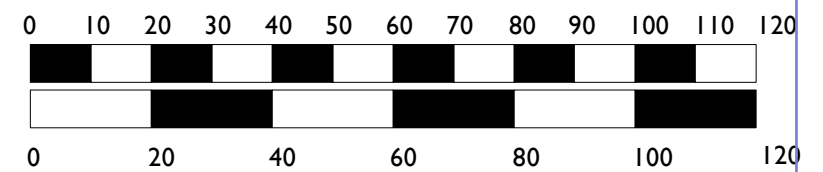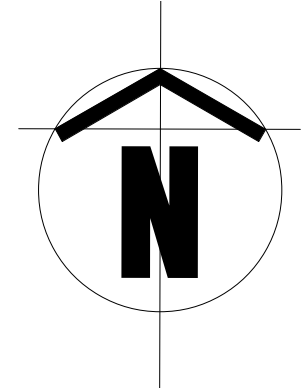

— Site ownership boundary

— Additional ownership

Site Location Plan

Hill Bros, 34 Marlborough Road, Woodthorpe, Nottingham NG5 4GB

Scale: 1:1250

Drg size: A3

Drawing No: L01