01 02 03 04 C -----B-----A-----30480 <u>Roof Plan</u>


Proposed Agricultural Building:


30.480m (100') x 18.288m (60') x 4.572m (15') to eaves with a 1.375m (4'6") wide cantilever to one side

Roof Cladding:

Natural Grey Fibre Cement sheeting 20 No. 3.050m (10') GRP rooflights - positioned as shown

Side & End Cladding: Upper - Box Profile Plastisol coated vent-air steel sheeting Lower - 1.500m high concrete panels

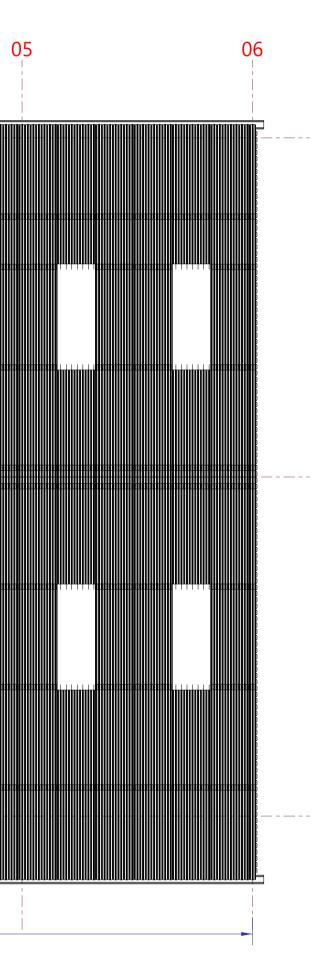

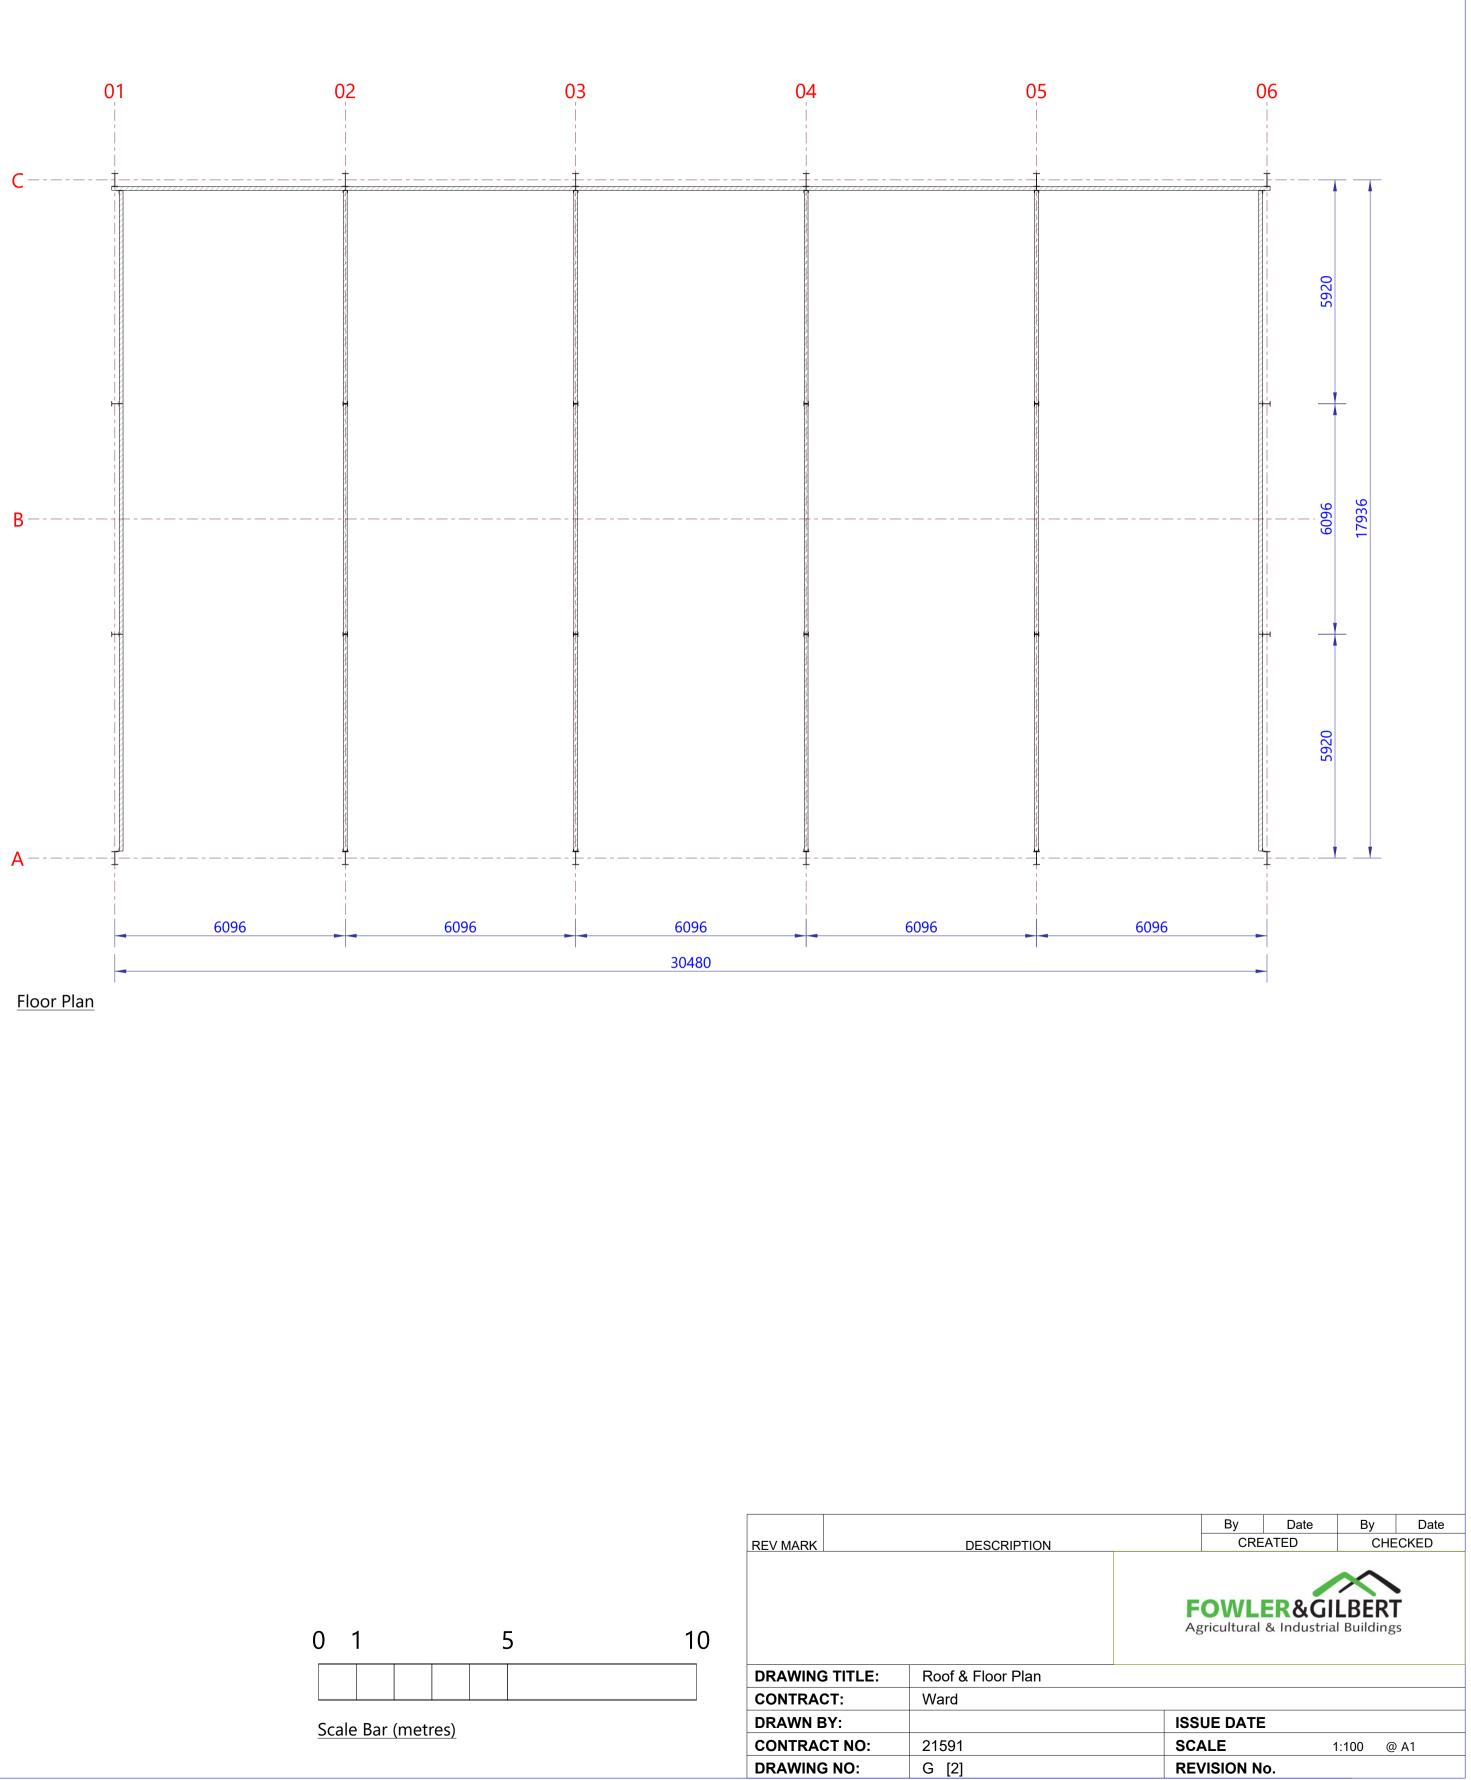

						REV MA
1			5		10	
						DRAW
						CONT
<u>cale Bar (metres)</u>						DRAW
		<u> </u>				CONT
						DRAW