

**Proposed Agricultural Building:**


30.480m (100') x 18.288m (60') x 4.572m (15') to eaves  
with a 1.375m (4'6") wide cantilever to one side


**Roof Cladding:**

Natural Grey Fibre Cement sheeting  
20 No. 3.050m (10') GRP rooflights - positioned as shown

**Side & End Cladding:**

Upper - Box Profile Plastisol coated vent-air steel sheeting  
Lower - 1.500m high concrete panels

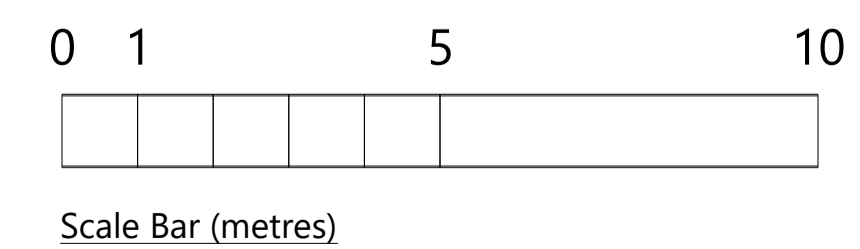

REV MARK	DESCRIPTION	By	Date	By	Date
		CREATED		CHECKED	
		 Agricultural & Industrial Buildings			
DRAWING TITLE:		Elevations			
CONTRACT:		Ward			
DRAWN BY:				ISSUE DATE	
CONTRACT NO:		21591		SCALE 1:100 @ A1	
DRAWING NO:		G [1]		REVISION No.	