



Notes


1. Copyright Jessop and Cook Architects Limited.
2. Do not scale from drawings, all dimensions to be checked on site.

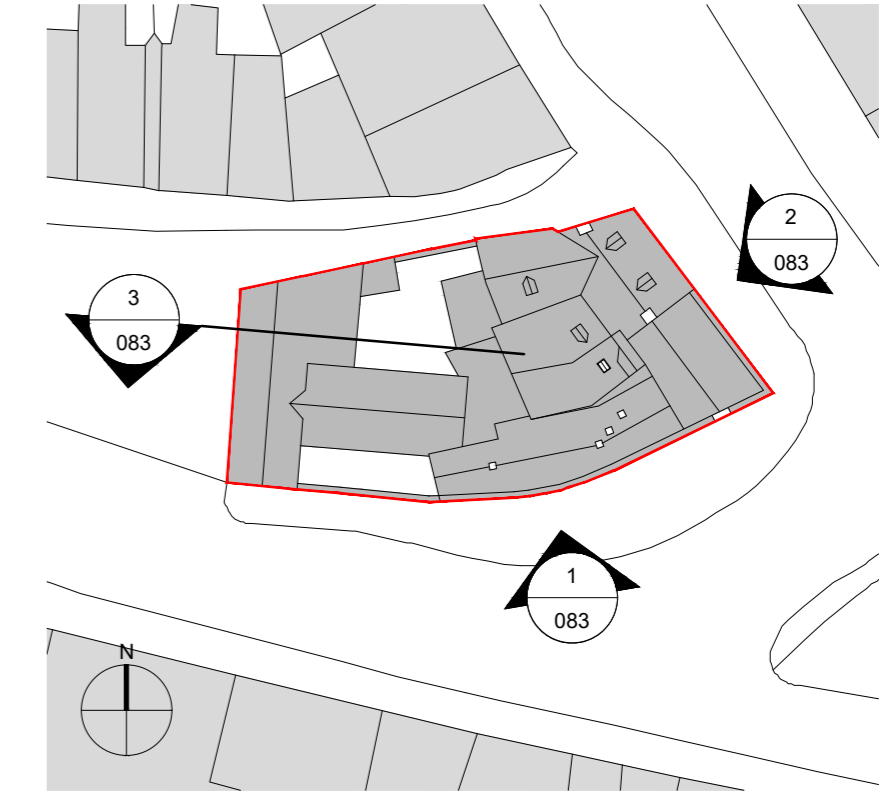


EXISTING ELEVATION 1 - SOUTH
Scale 1:100

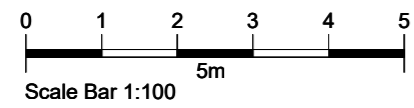

KEY PLAN
Scale 1:500

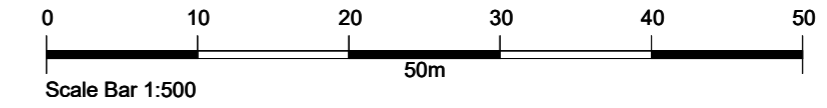

EXISTING ELEVATION 2 - EAST
Scale 1:100

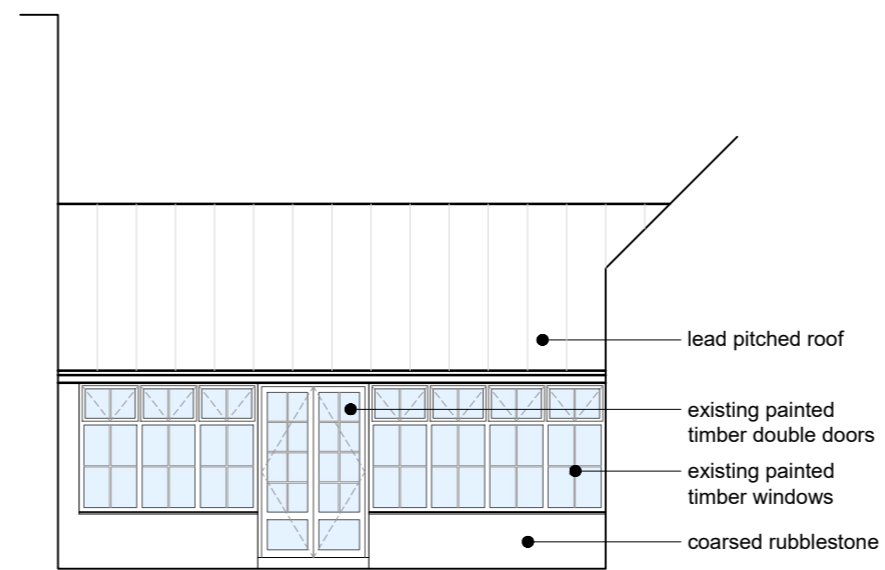

EXISTING SECTIONAL ELEVATION 3
Scale 1:100

Revisions

PLANNING ISSUE

New awnings and new courtyard door to
The Crown Inn, 31 High Street, Woodstock
OX20 1TE

for
Justine Rosser

Drawing title
Existing Elevations

JESSOP & COOK
ARCHITECTS

WEST WING, SECOND FLOOR
9 PARK END STREET
OXFORD OX1 1HH

T: 01865 591212
E: info@jessopandcook.co.uk
www.jessopandcook.co.uk

Scale at A2 1:100	Date Mar 2022	Drawn by AB	Checked
Drawing number P.1599_083	Revision *		