

## Notes


1. Copyright Jessop and Cook Architects Limited.
2. Do not scale from drawings, all dimensions to be checked on site.




©Crown Copyright. All rights reserved. Licence no. 100019980

## LOCATION PLAN

Scale 1:1250

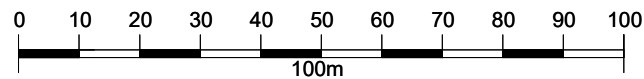

Scale Bar 1:1250

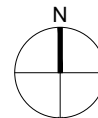

## Revisions

# PLANNING ISSUE

New awnings and new courtyard door to  
The Crown Inn, 31 High Street, Woodstock  
OX20 1TE

for  
Justine Rosser

Drawing title

## Location Plan

**JESSOP & COOK**  
**ARCHITECTS**

WEST WING, SECOND FLOOR  
9 PARK END STREET  
OXFORD OX1 1HH

T:01865 591212  
E: info@jessopandcook.co.uk  
www.jessopandcook.co.uk

Scale at A4  
1:1250

Date  
Mar 2022

Drawn by  
AB

Checked

Drawing number

P.1599\_080

Revision

\*