


PROPOSED
LEFT SIDE ELEVATION



PROPOSED
RIGHT SIDE ELEVATION

0 1 2 3 4 5 6 7 8 9 10 [m]

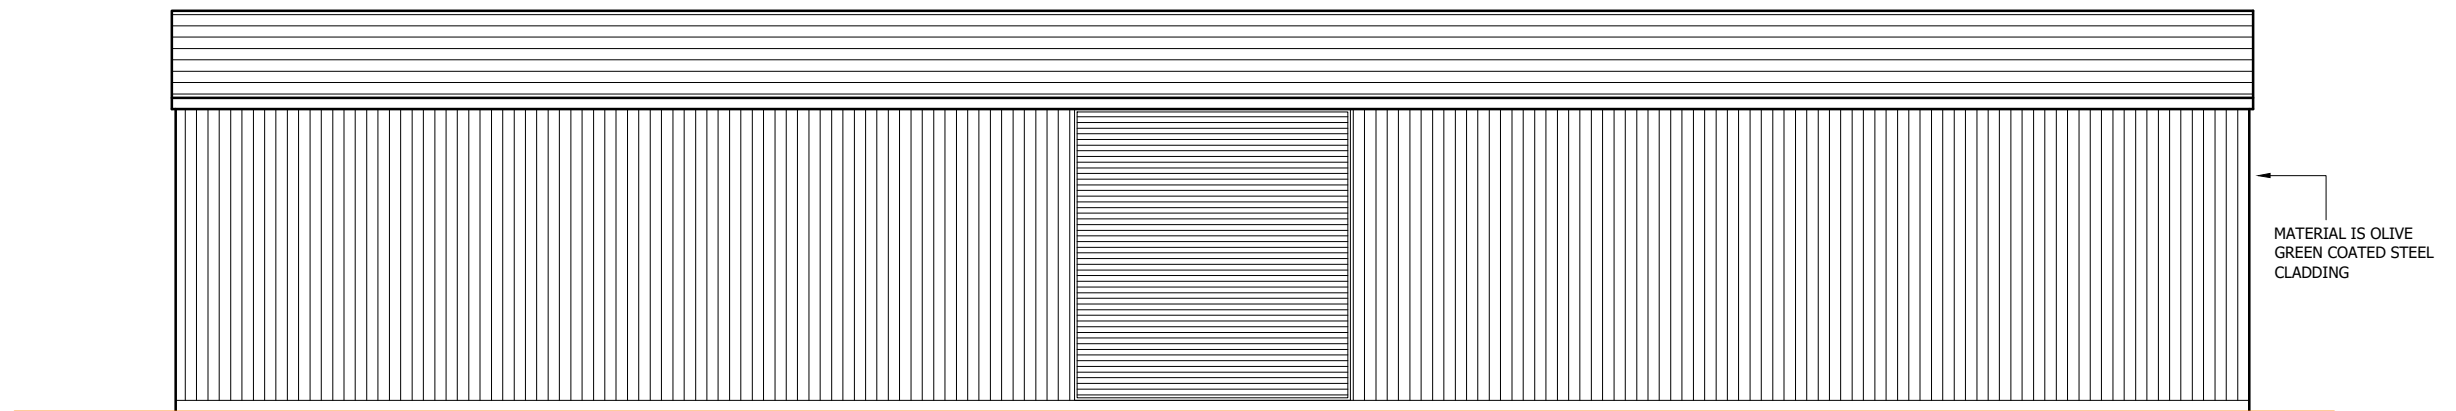

Scale bar 1:100 @ A3

G. SOAME PLANNING & DEVT LTD
ACRE COTTAGE, CHAPEL ROAD, SOUTH LEIGH
WITNEY, OXON, OX29 6UP
TEL. NO. 01993 772799

Scale 1:100 @ A3

Project
AGRICULTURAL STORE ON LAND NEXT TO
LA LOCKHART PREMISES, ACCESSED VIA
BURFORD ROAD, BLACK BOURTON

Client

Drawing: Proposed Side Elevations

Number: 2022/001/01

Date: MARCH 2022